


108

Proposed new Building Envelope 108 magpie Rise
2974 m²

8.0251 Ha.

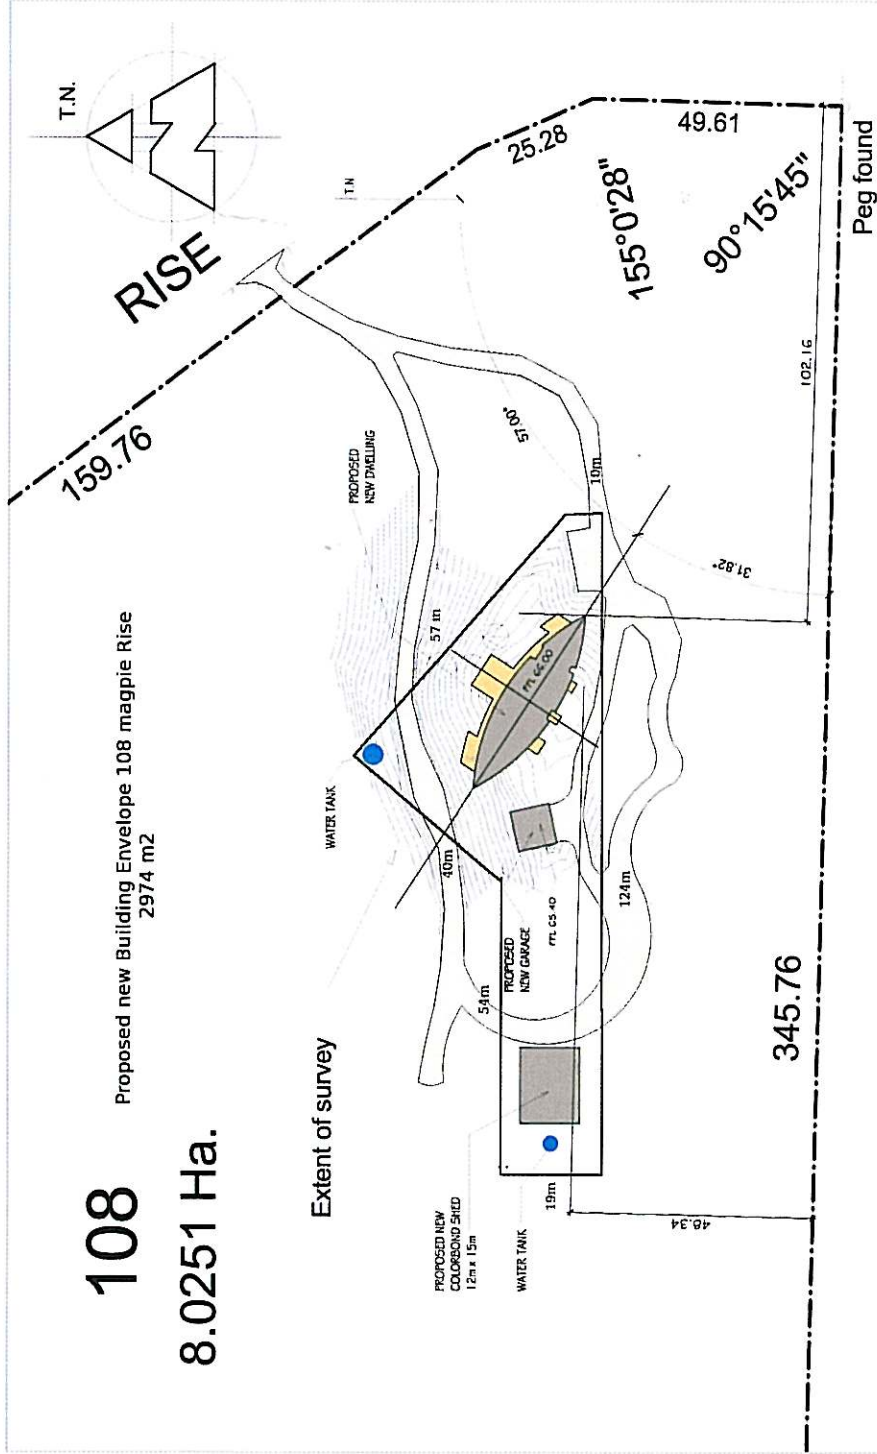


REVISION	DATE	BY	CHKD.	PROJECT	DRAWING	SCALE	DATE	NO.
				PROPOSED NEW DEVELOPMENT AT 108 MAGPIE RISE, BREMER BAY FOR MR & MRS TOZER	SITE PLAN	1 : 500	7/02/11	1083 -01
								A2

peterdownes
multi-award winner designs

115 Orange St. Adelaide 5000
Phone: 852 2312 www.peterdownes.com

108
8.0251 Ha.

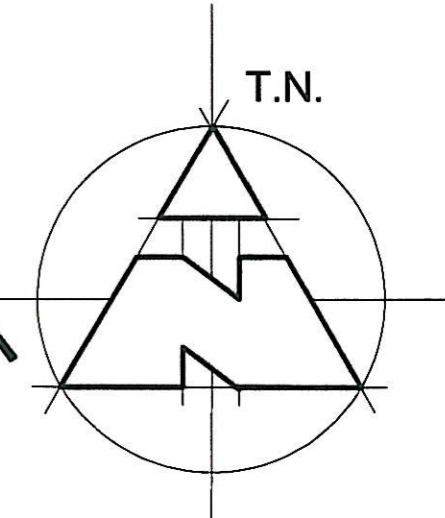

Extent of survey

PROPOSED NEW
COLORBOND SHED
12m x 15m

WATER TANK

PROPOSED
NEW GARAGE

FFL 65.40

WATER TANK

PROPOSED
NEW DWELLING

FFL 66.00

48.34

345.76

31.82°

57.00°

102.16

159.76

RISE

T.N.

25.28

155°0'28"

90°15'45"

49.61

Peg found

REVISION




peterdownes
multi-award winner designs

address 115 Palmgrove Rd, Avalon 2107
phone 9973 3312 www.peterdownes.com


PROJECT
PROPOSED NEW DEVELOPMENT AT 108 MAGPIE RISE,
BREMER BAY FOR MR & MRS TOZER

DRAWING
SITE PLAN


DRAWN A.P.	CHECKED P.DOWNES
SCALE 1 : 500	DATE 7/02/11
DRG. No. A2	1023 -01

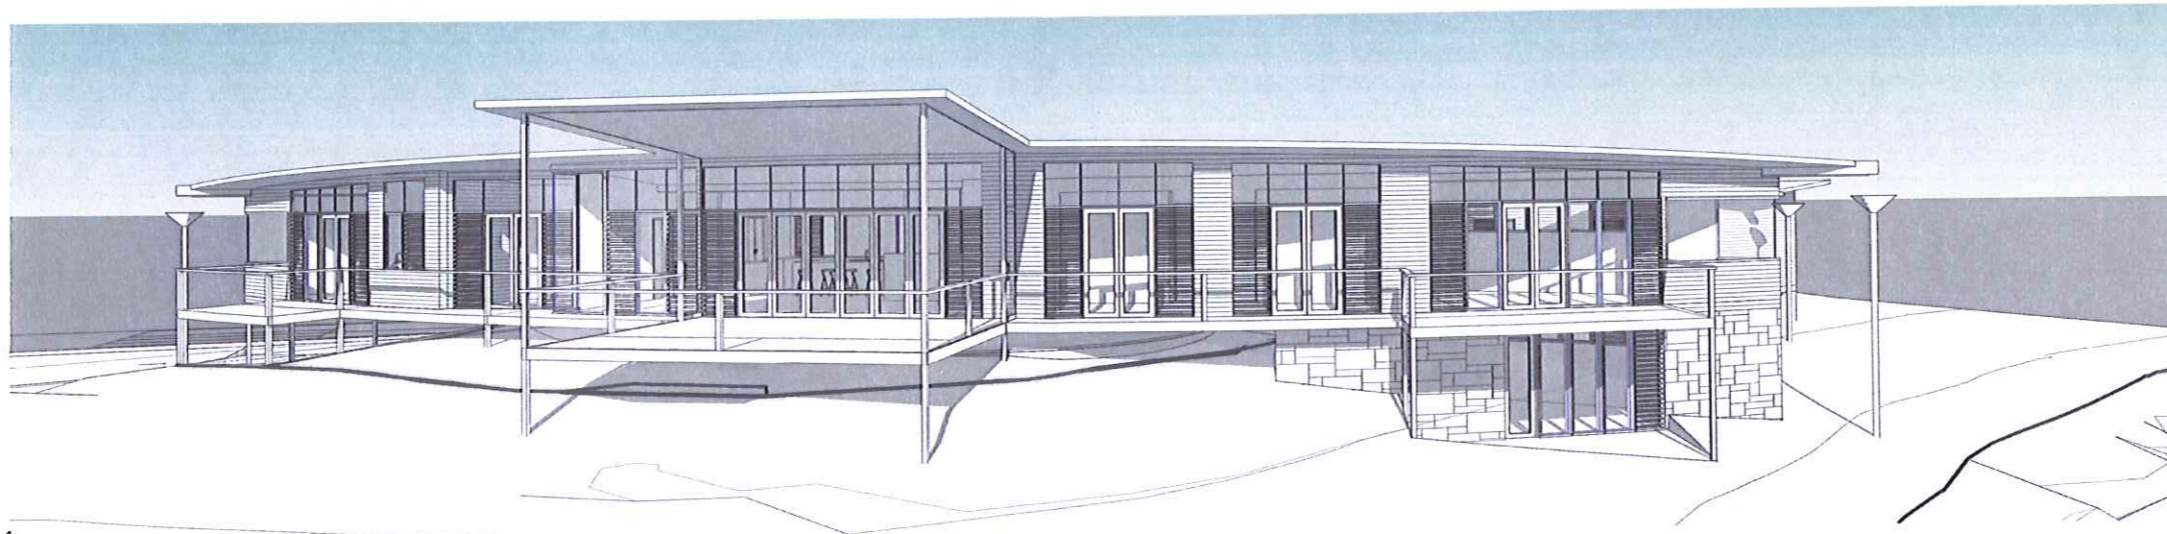

1 View 1

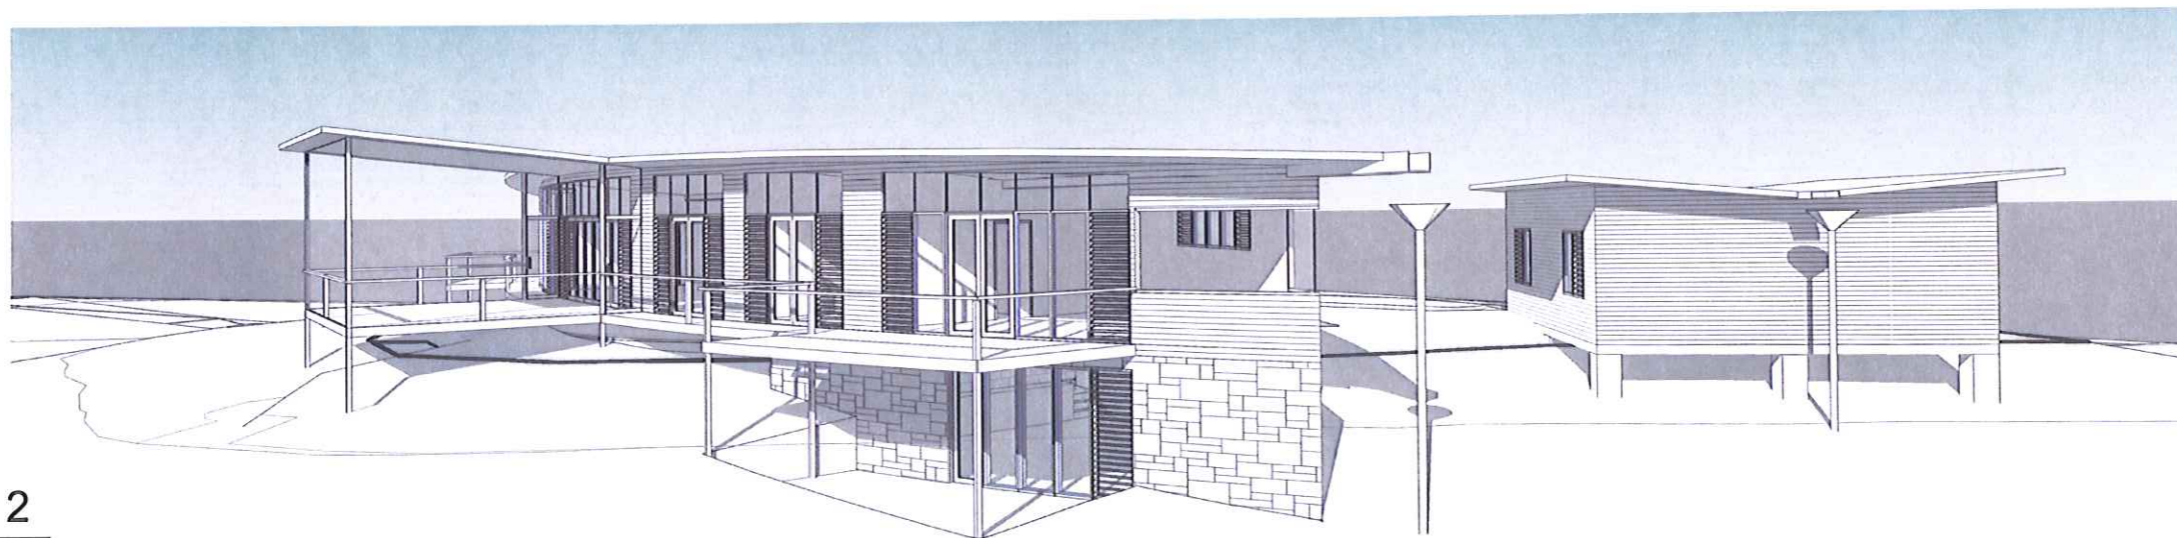

2 View 2

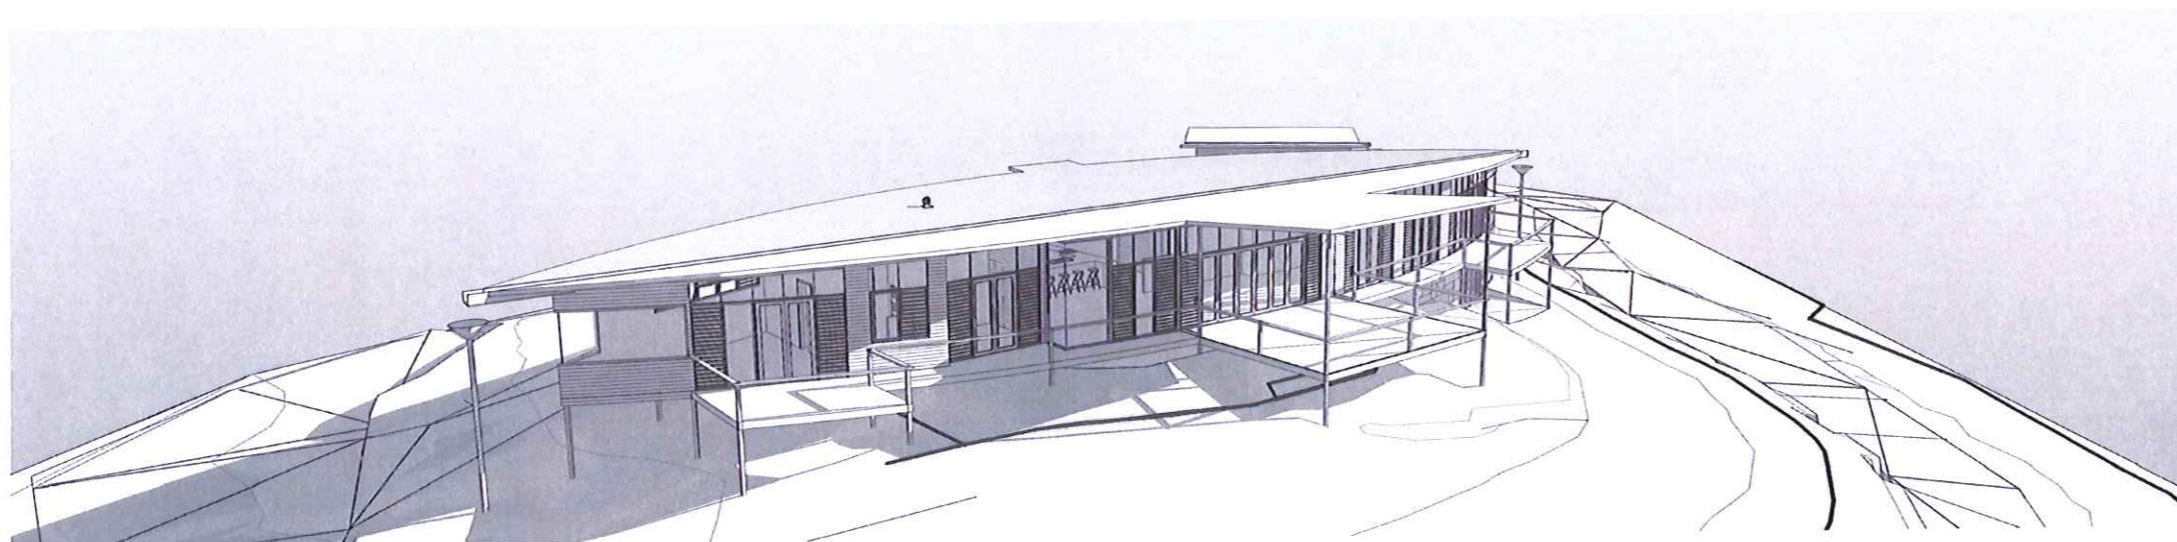

3 View 3

REVISION




peterdownes
multi-award winner designs

address 115 Palmgrove Rd, Avalon 2107
phone 9973 3312 www.peterdownes.com

PROJECT PROPOSED NEW DEVELOPMENT AT 108 MAGPIE RISE,
BREMER BAY FOR MR & MRS TOZER


DRAWING VIEWS

DRAWN A.P	CHECKED P.DOWNES
SCALE	DATE 10/12/11
DRG. No. A2	1023-09

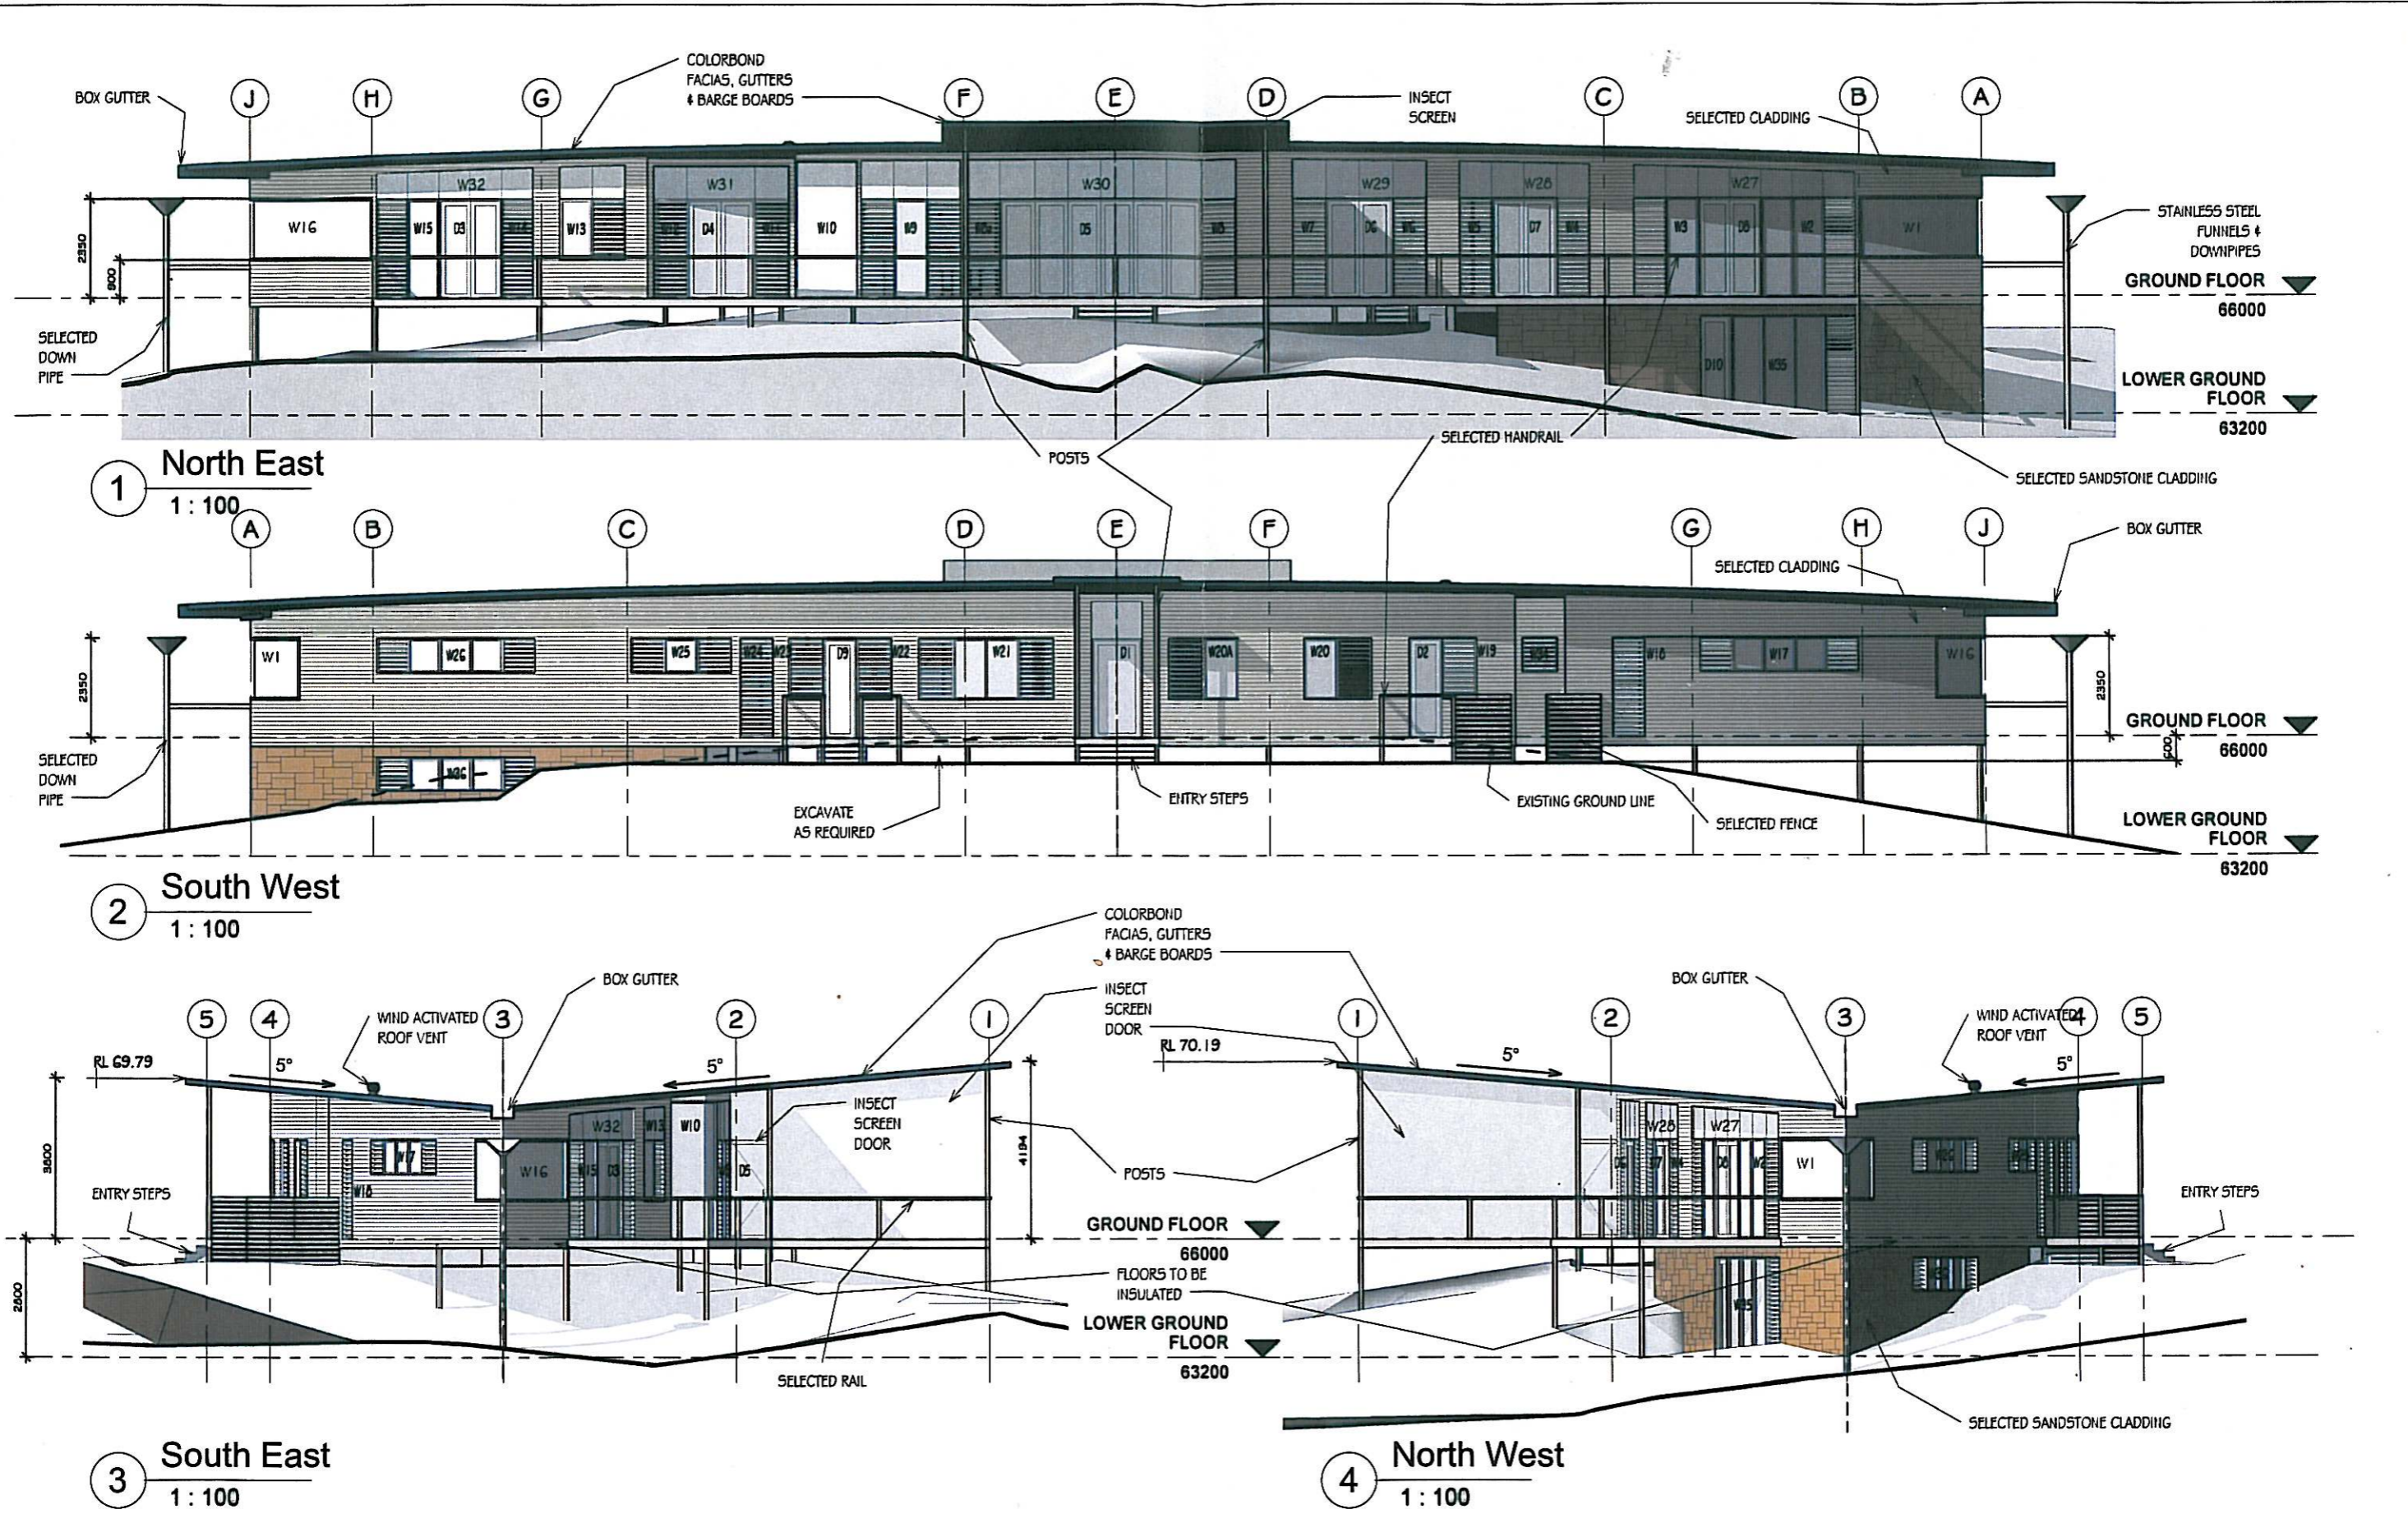

REVISION		
	address 115 Palmgrove Rd, Avalon 2107 phone 9973 3312 www.peterdownes.com	

PROJECT	PROPOSED NEW DEVELOPMENT AT 108 MAGPIE RISE, BREMER BAY FOR MR & MRS TOZER	
DRAWING	ELEVATIONS	
DRAWN	A.P.	CHECKED P.DOWNES
SCALE	1:100	DATE 10/12/11
DRG. No.	A2	1023-05

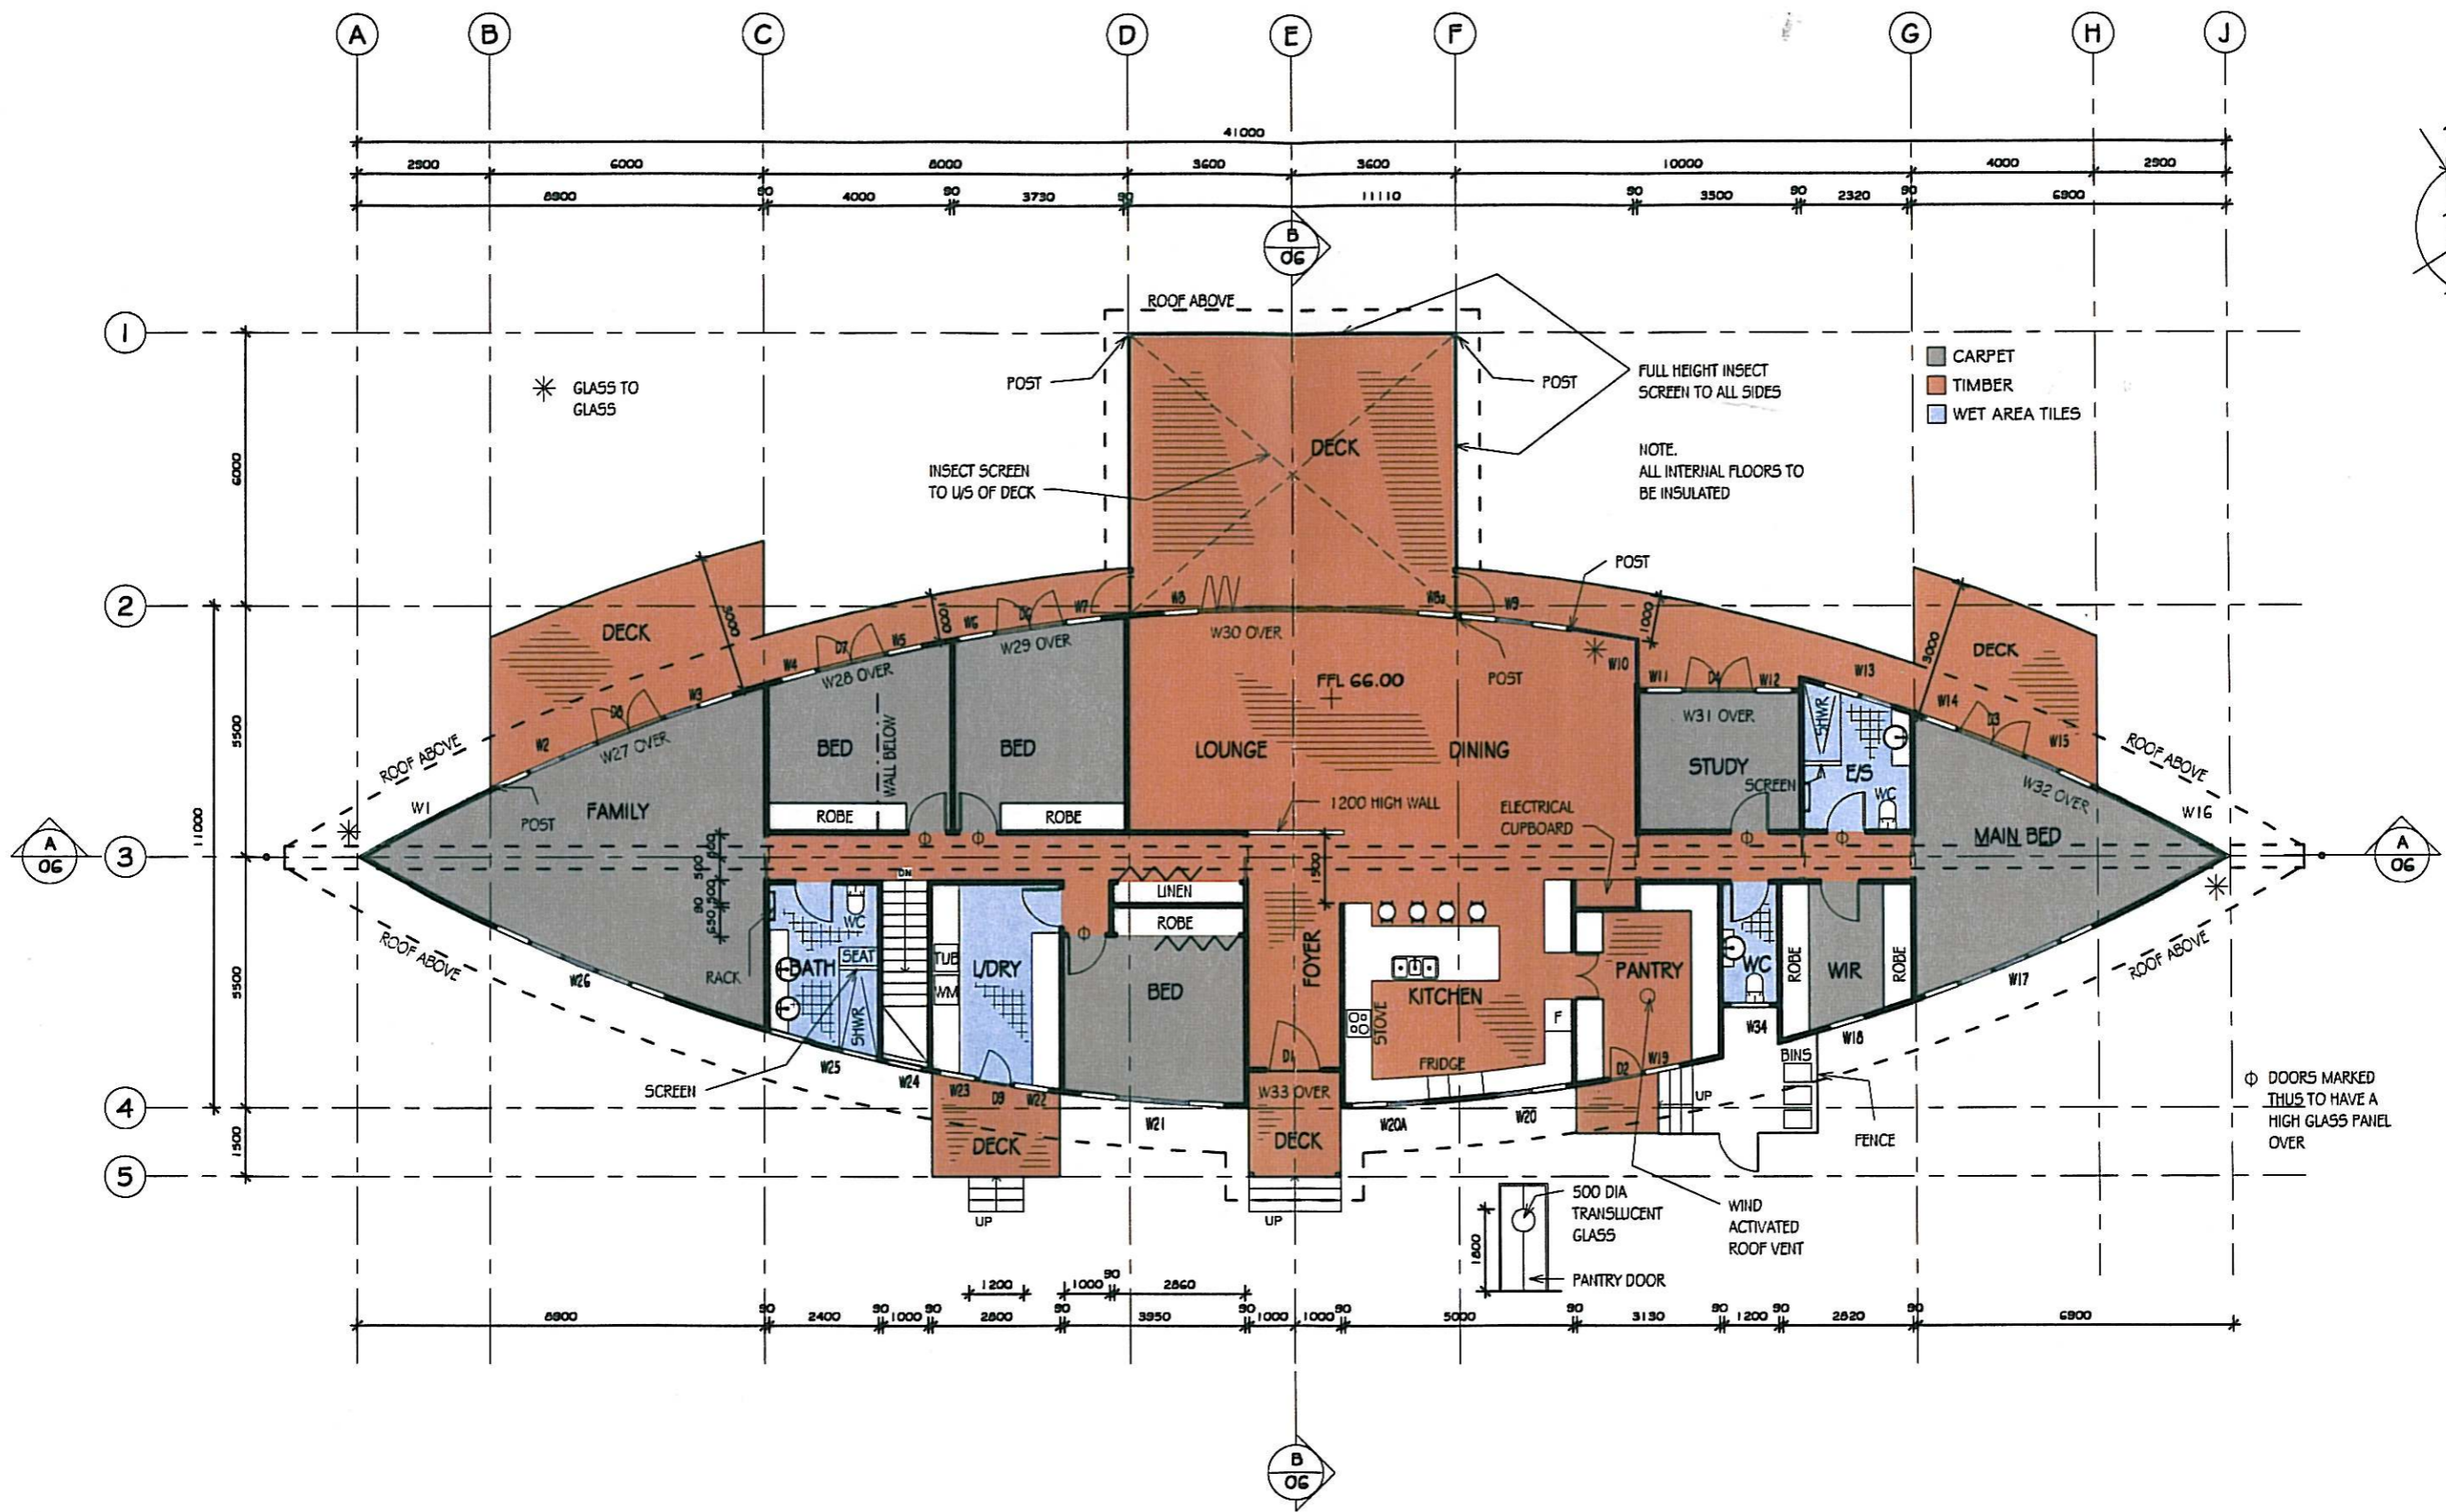


REVISION




peterdownes
 multi-award winner designs

address 115 Palmgrove Rd, Avalon 2107
 phone 9973 3312 www.peterdownes.com



PROJECT	PROPOSED NEW DEVELOPMENT AT 108 MAGPIE RISE, BREMER BAY FOR MR & MRS TOZER	
DRAWING	GROUND FLOOR PLAN	
DRAWN	A.P.	CHECKED P. DOWNES
SCALE	1 : 100	DATE 10/12/11
DRG. No.	A2	1023-02

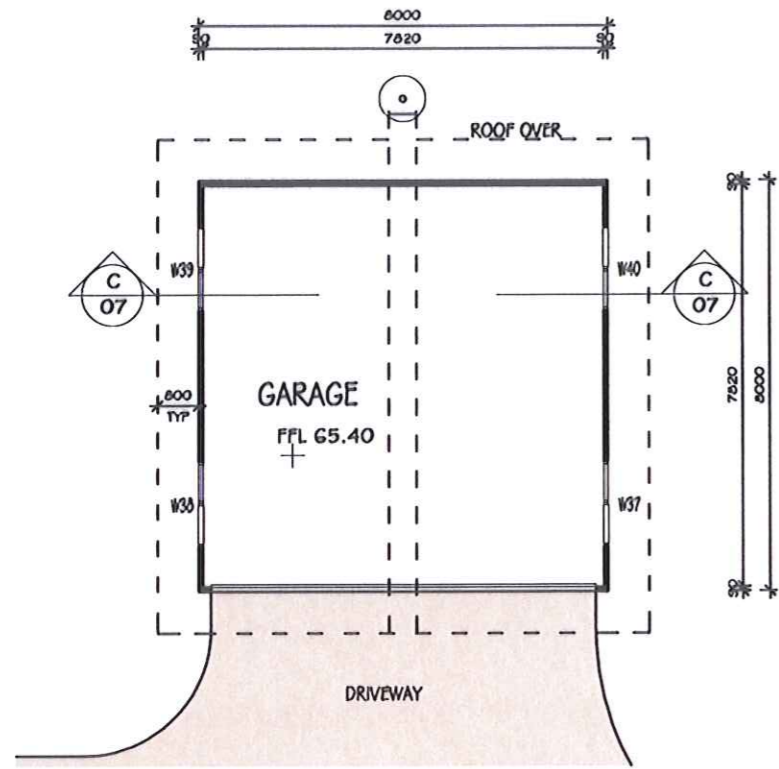


1 GARAGE PLAN
1 : 100

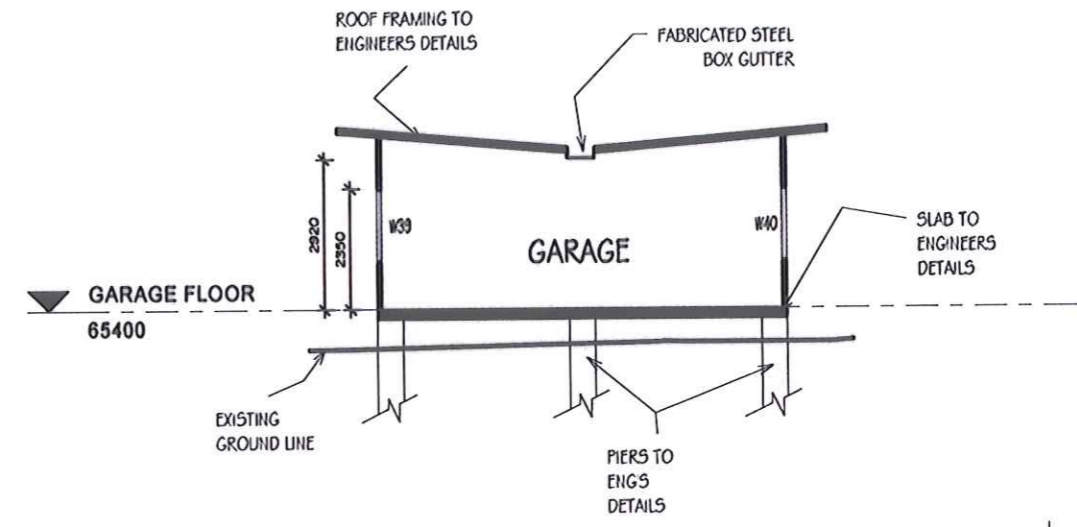


C Section CC
1 : 100

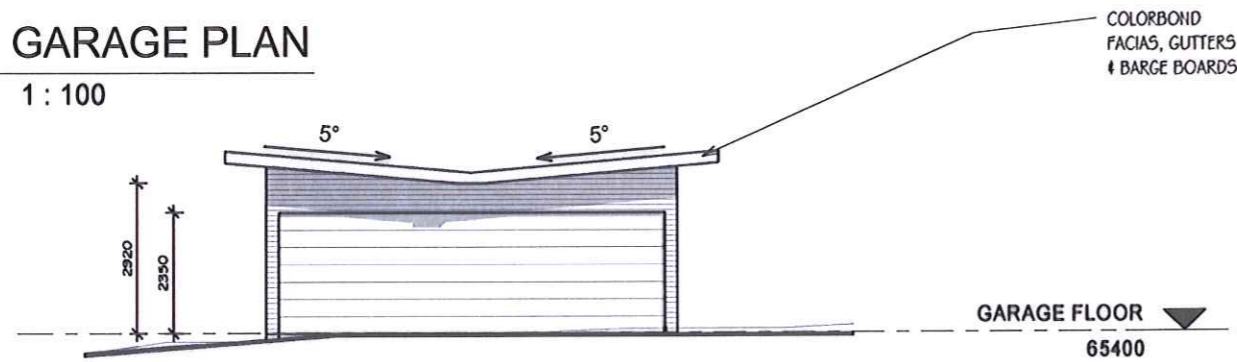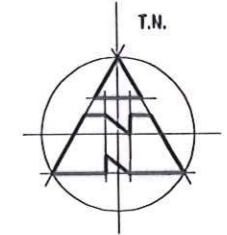


2 SOUTH ELEVATION
1 : 100

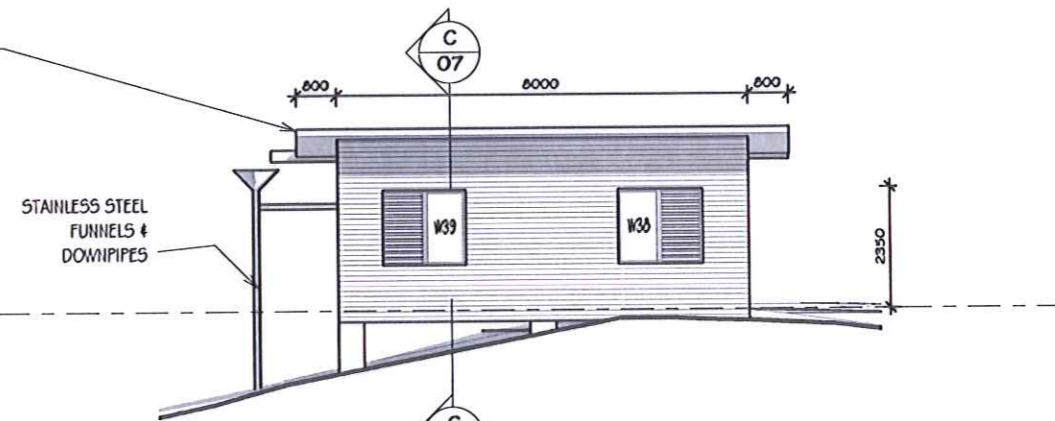

4 EAST ELEVATION
1 : 100

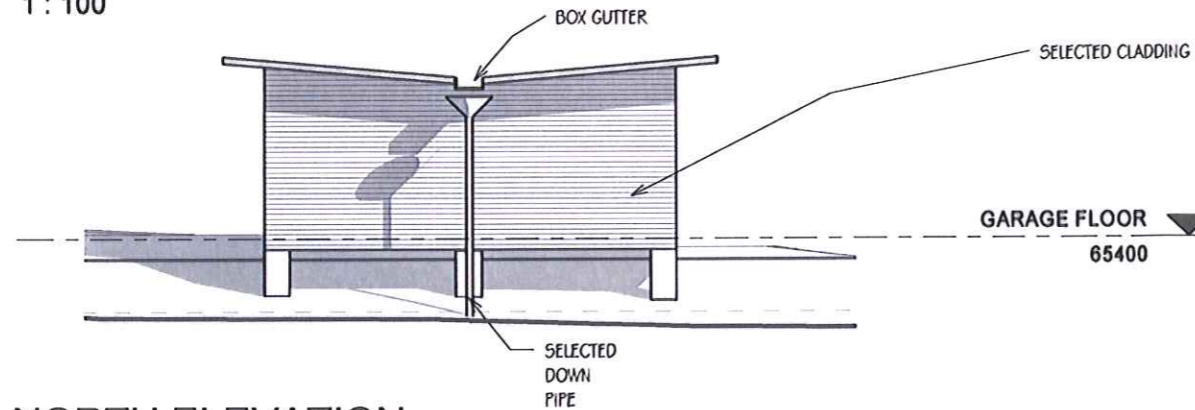

3 NORTH ELEVATION
1 : 100

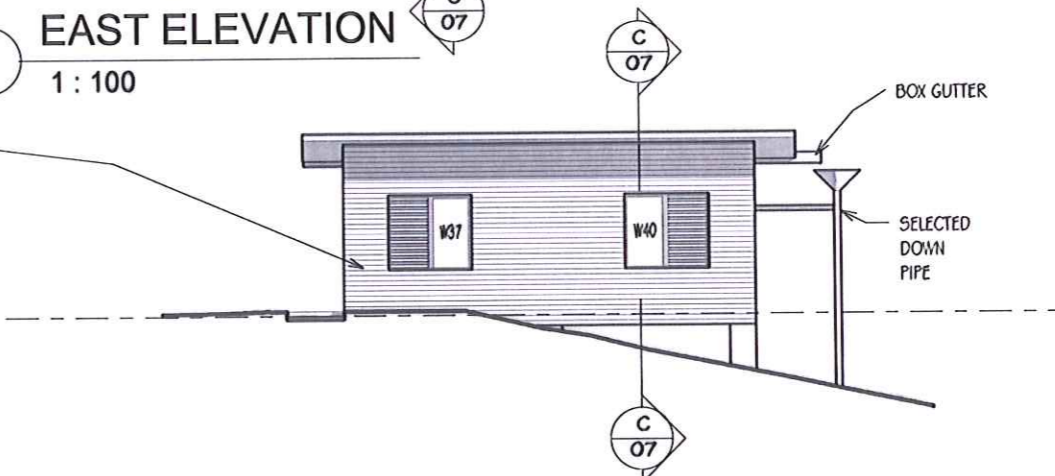

5 WEST ELEVATION
1 : 100

REVISION



peterdownes
multi-award winner designs

address 115 Palmgrove Rd, Avalon 2107
phone 9973 3312 www.peterdownes.com

PROJECT PROPOSED NEW DEVELOPMENT AT 108 MAGPIE RISE,
BREMER BAY FOR MR & MRS TOZER

DRAWING GARAGE PLAN AND ELEVATIONS

DRAWN A.P.	CHECKED P.DOWNES
SCALE 1 : 100	DATE 10/12/11
DRG. No. A2 1023-07	

