



NORTH



EAST - REAR ELEVATION.

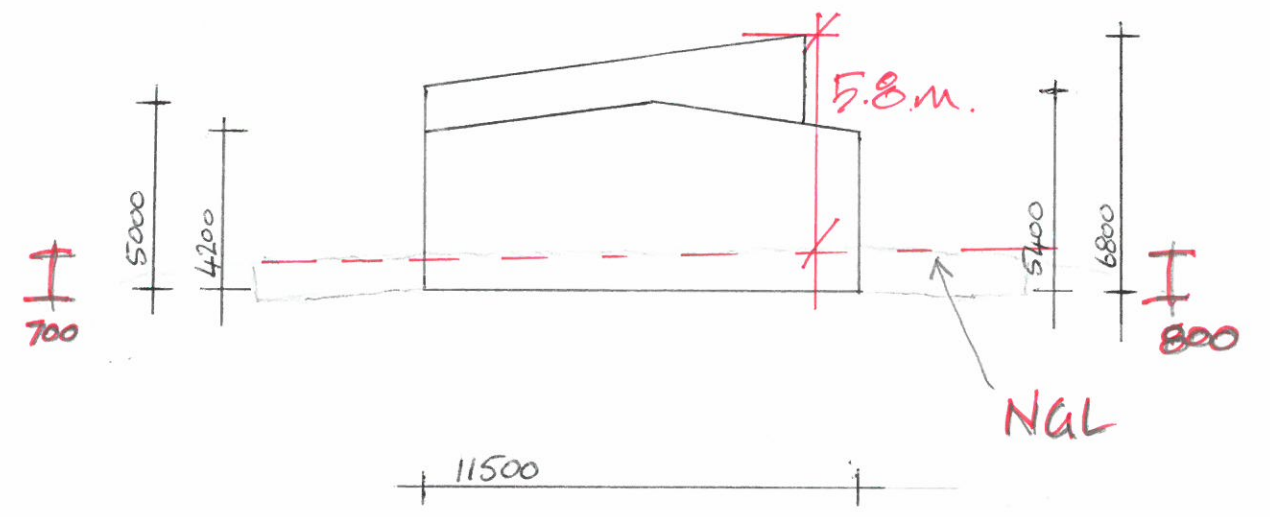

SOUTH

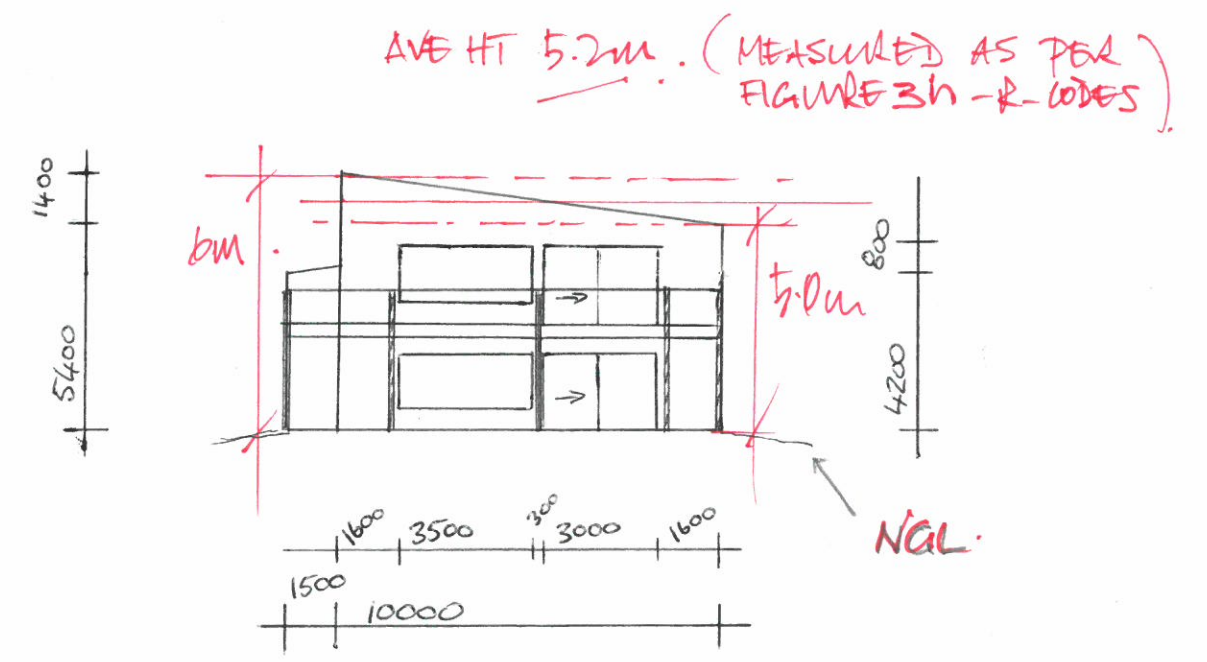

WEST - FRONT ELEVATION.

	BUILDER:	REVISION	REVISION	SCALE:	DRAWING:	PROJECT:
		Elevations	A	1:200 A3	Elevations	84 Trevally Place, Bremer Bay WA 6338
	DRAWN BY: Alex Cheshire			DATE: 12-06-20	PAGE NO: 3 of 4	CLIENT: Alex and Janna Cheshire



BUILDER: 	REVISION Site plan & building envelope	REVISION A	SCALE: 1:1250	DRAWING: Site Plan	PROJECT: 84 Trevally Place, Bremer Bay WA 6338
	DRAWN BY: Alex Cheshire		DATE: 21-06-2020	PAGE NO: 1 of	CLIENT: Alex and Janna Cheshire