




LOCATION PLAN - 28 RODERICK STREET, BREMER BAY

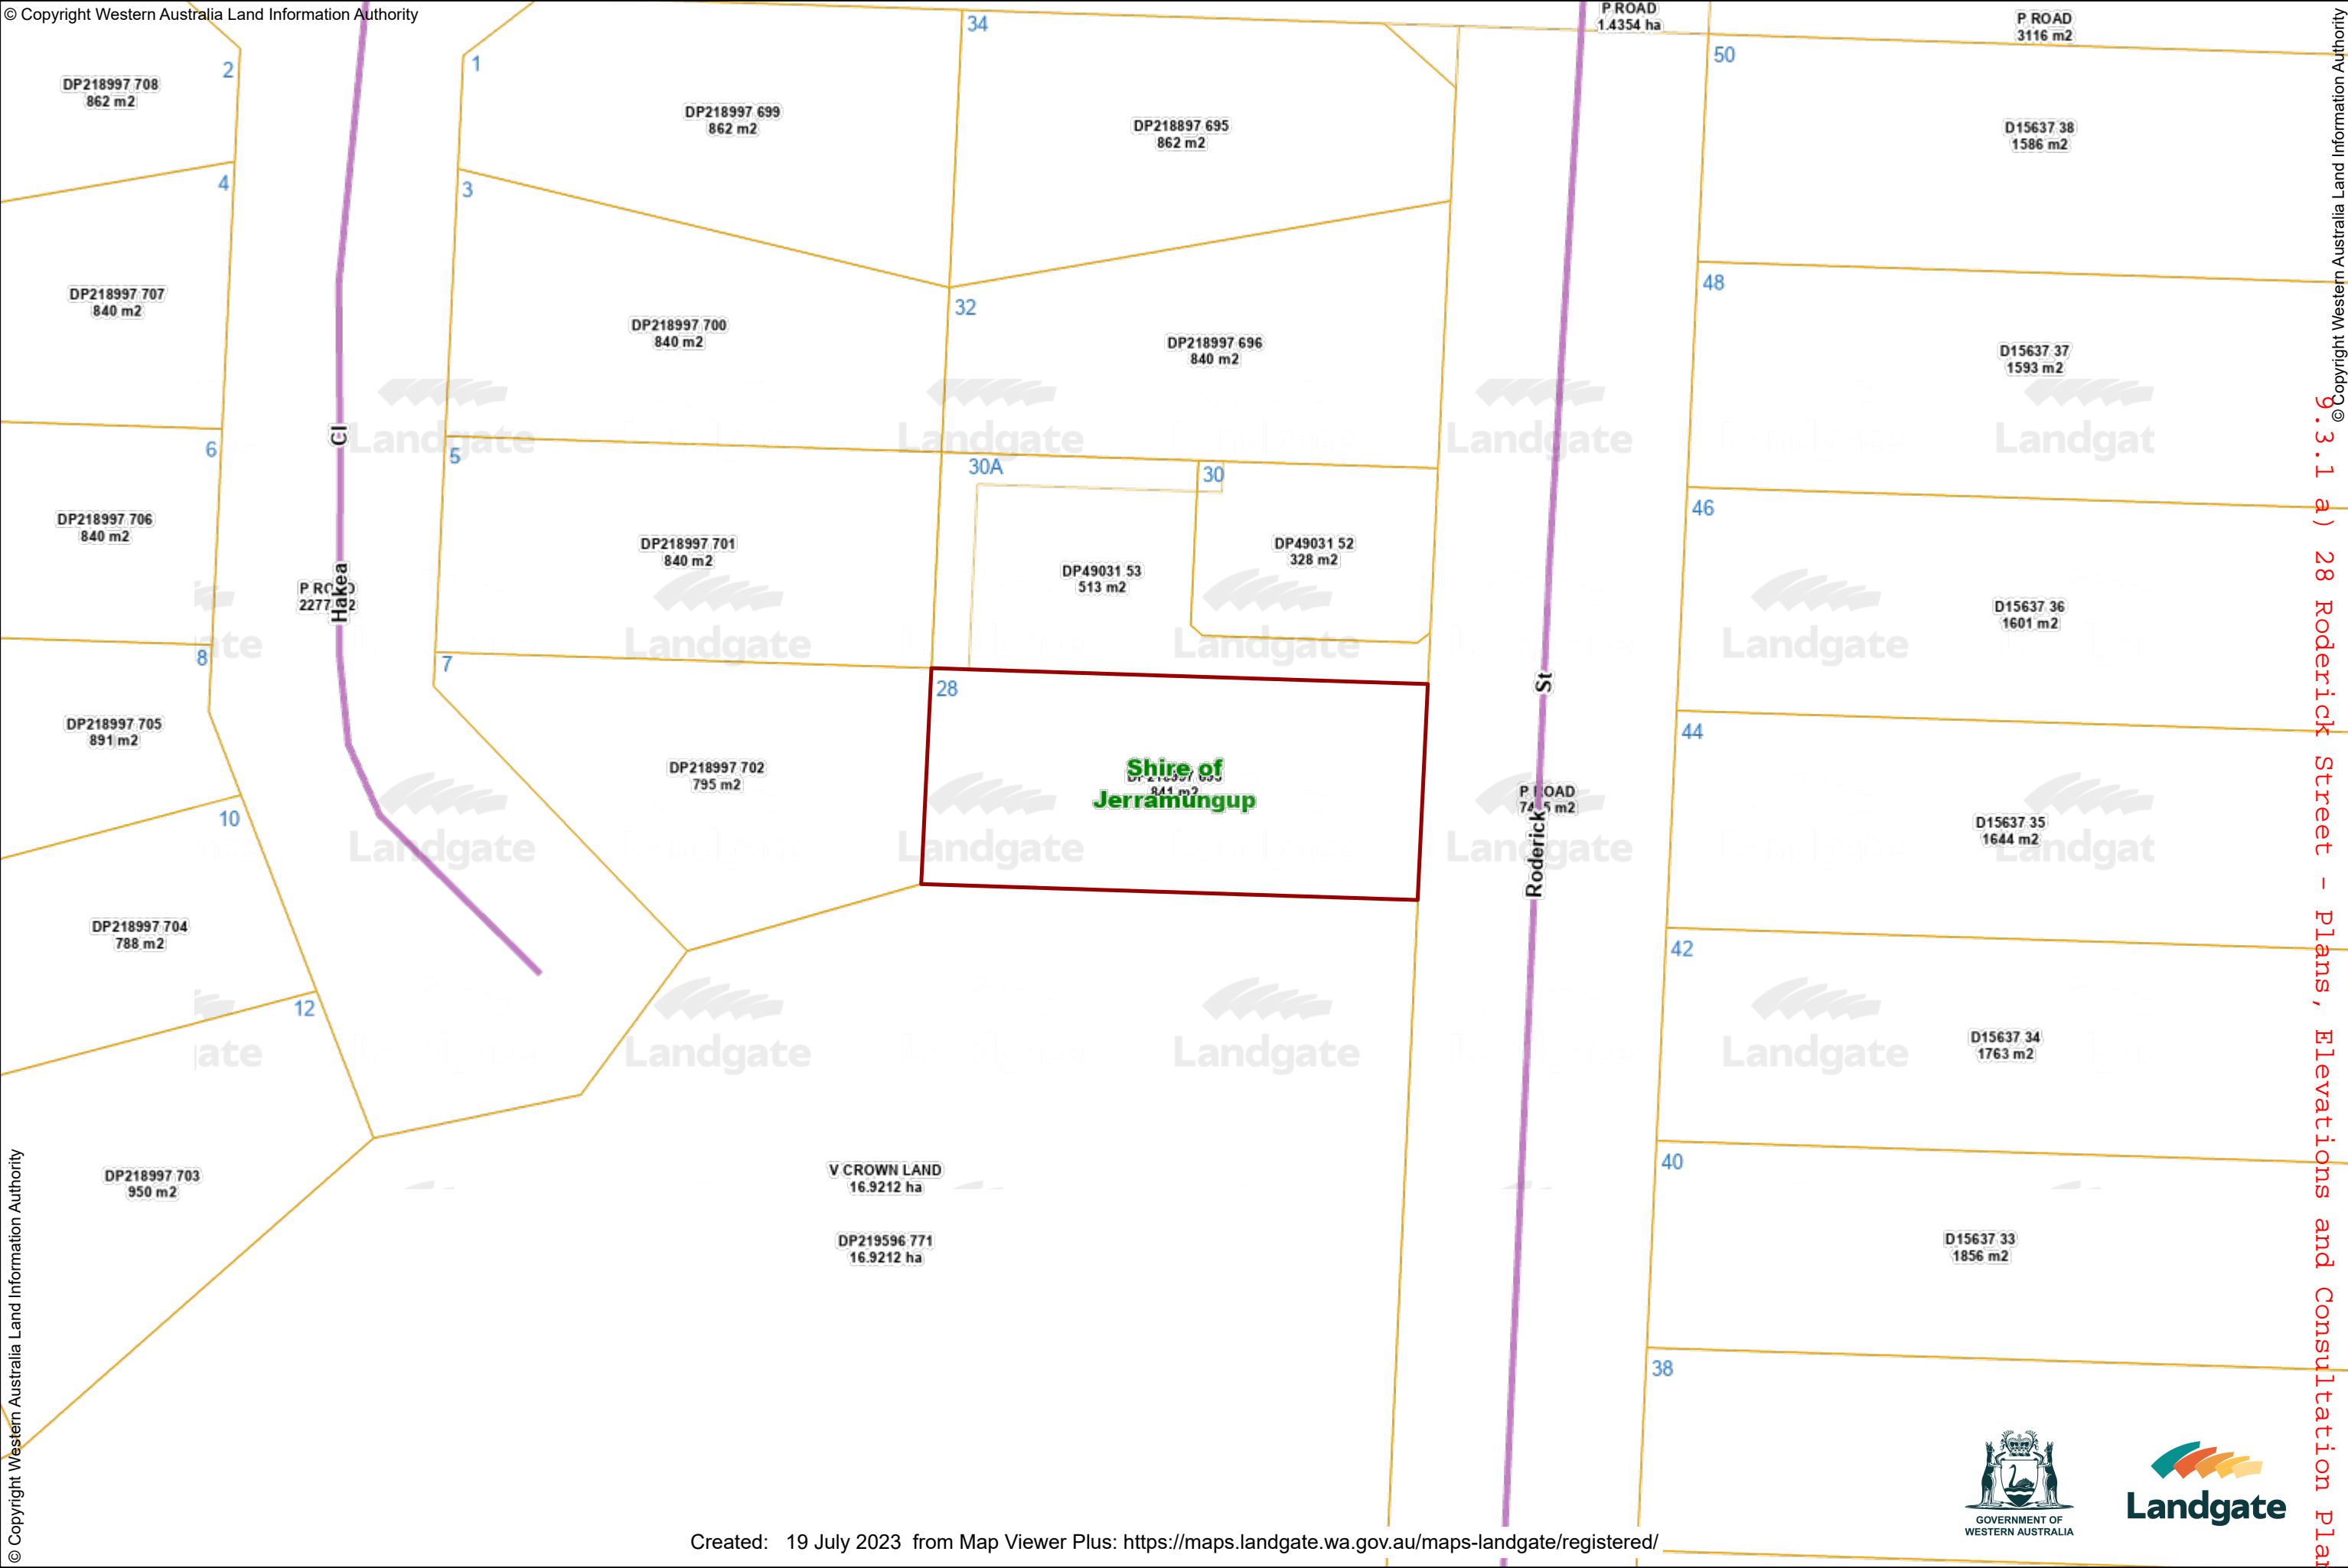

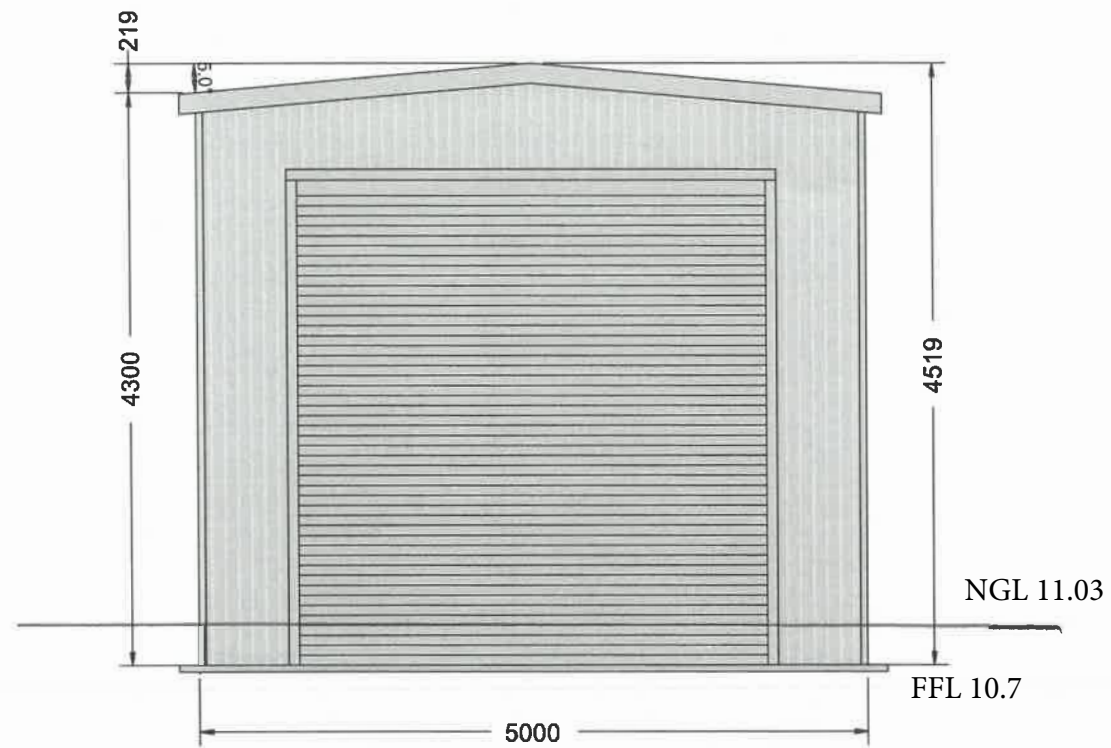

FRONT ELEVATION Southern Elevation

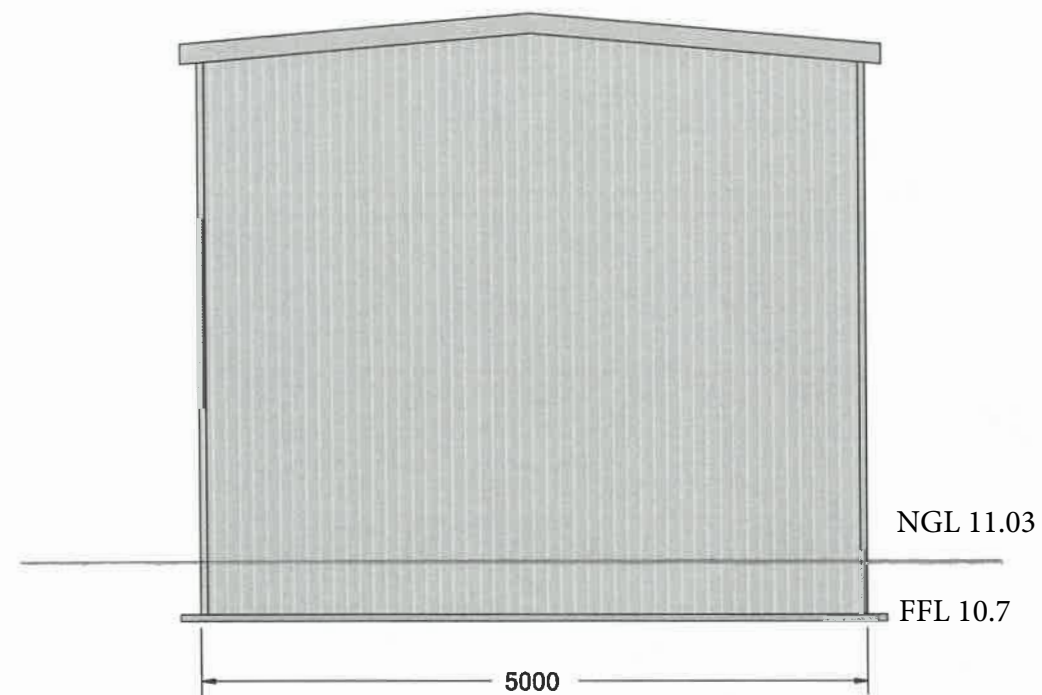


REAR ELEVATION Northern elevation




MCB Construction Pty Ltd
24 Stirling street
Robinson WA 6330
onsite1@mcbconstruction.com.au

Company:
Client:
Site Address:
Email: ''

Drawing Title: End Elevations
Scale: 1:76.293
Date: 08-05-2023
Job Number: SHEDSPAN-230508094208
Drawing Revision:

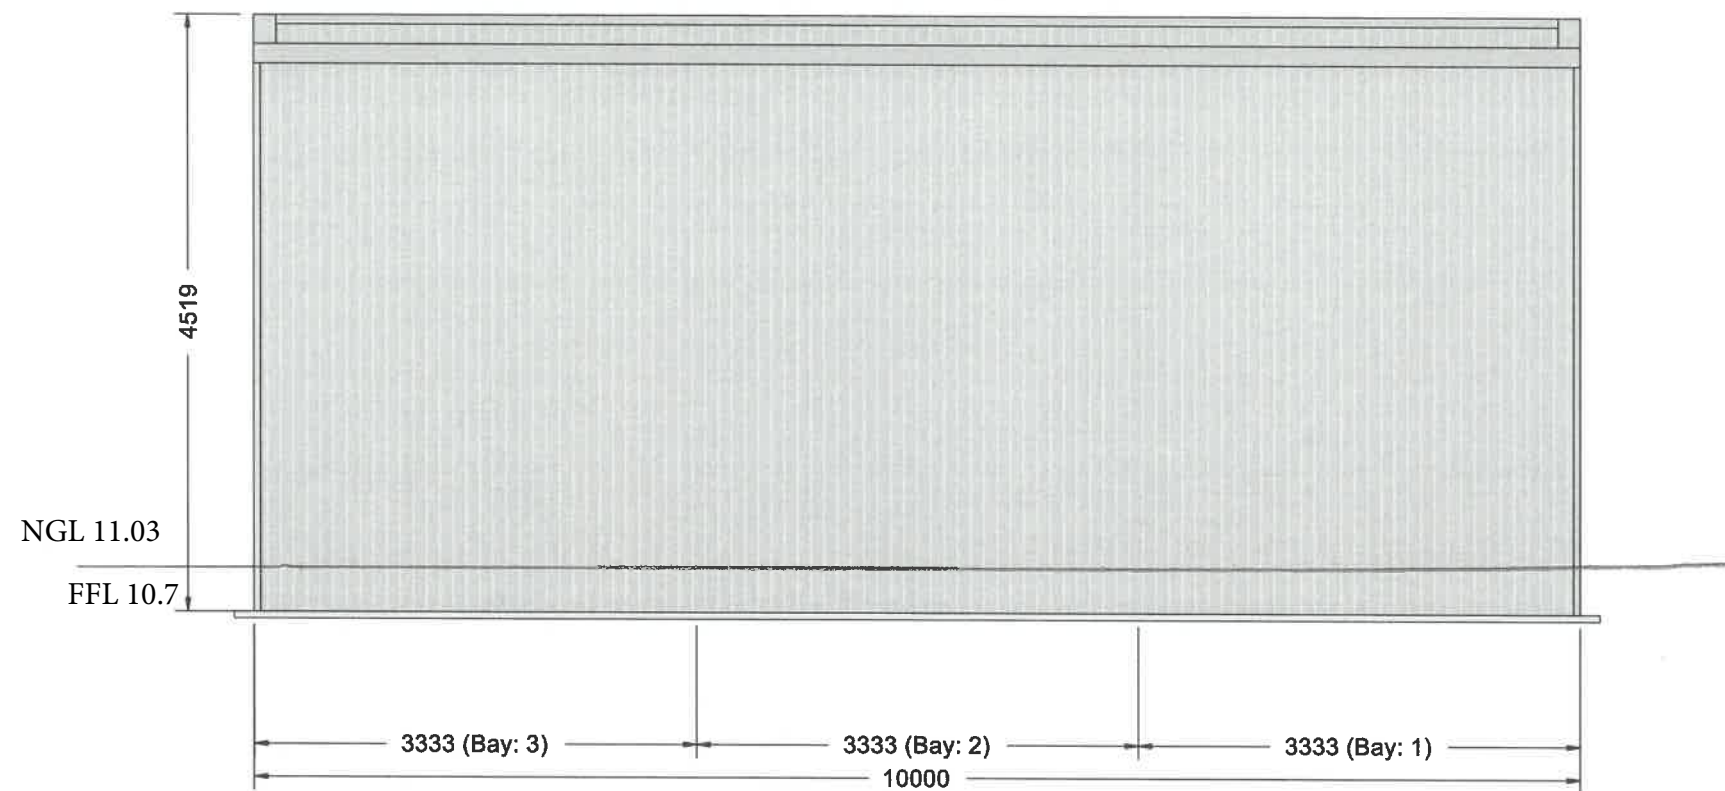

LEFT ELEVATION Western elevation

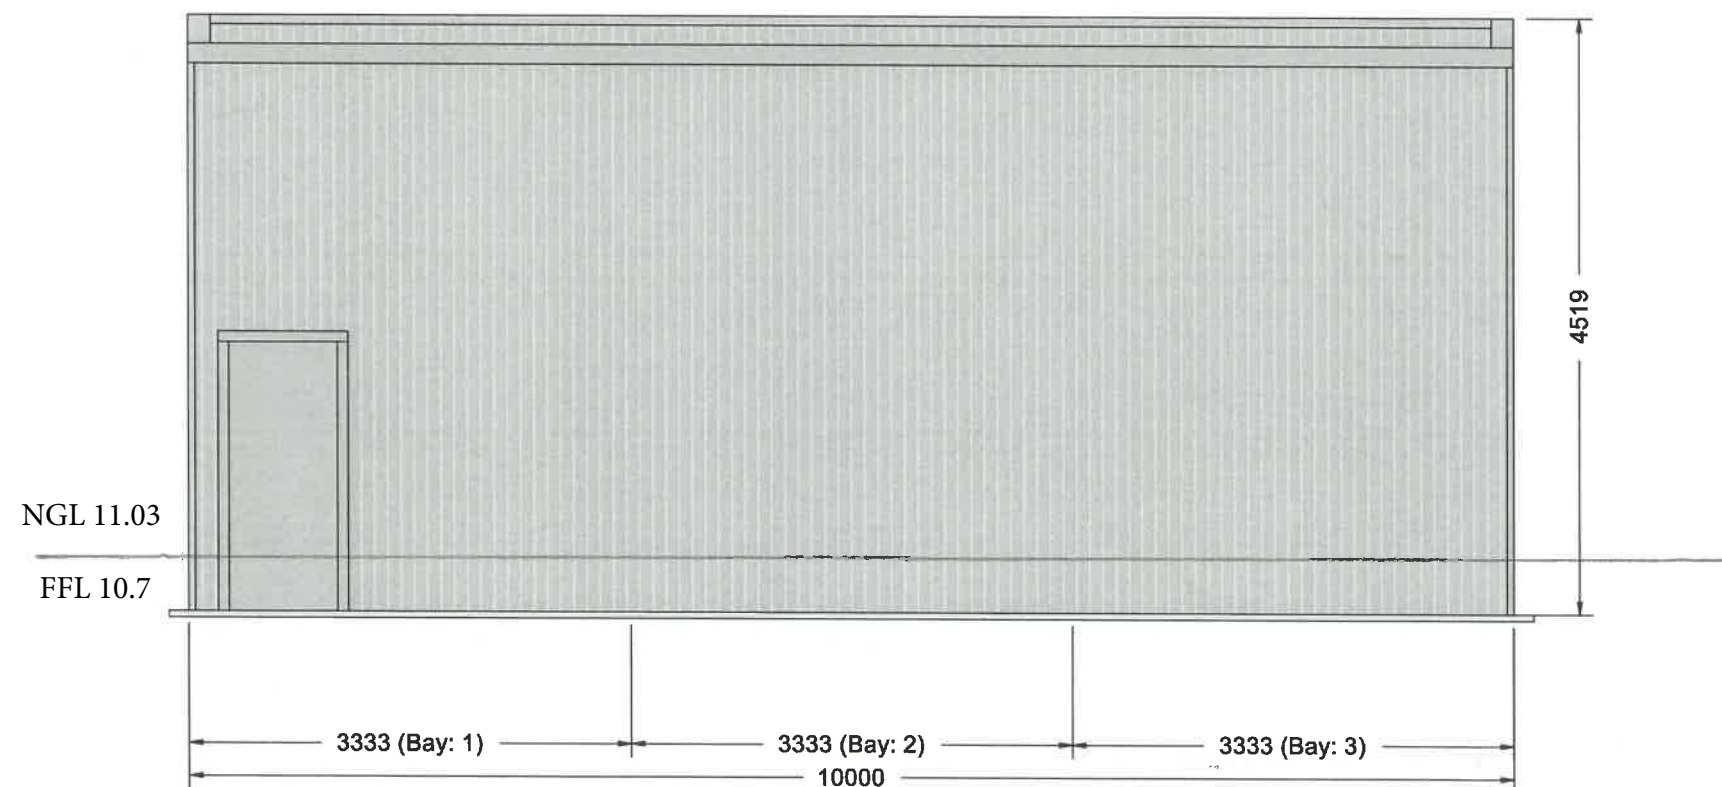

RIGHT ELEVATION Eastern elevation



MCB Construction Pty Ltd
24 Stirling street
Robinson WA 6330
onsite1@mcbconstruction.com.au

Company:
Client:
Site Address:
Email: ''

Drawing Title: Side Elevations
Scale: 1:76.904
Date: 08-05-2023
Job Number: SHEDSPAN-230508094208
Drawing Revision:

© Copyright Western Australia Land Information Authority

