



NOTE:  
1. ALL FENCING ARE COLORBOND.

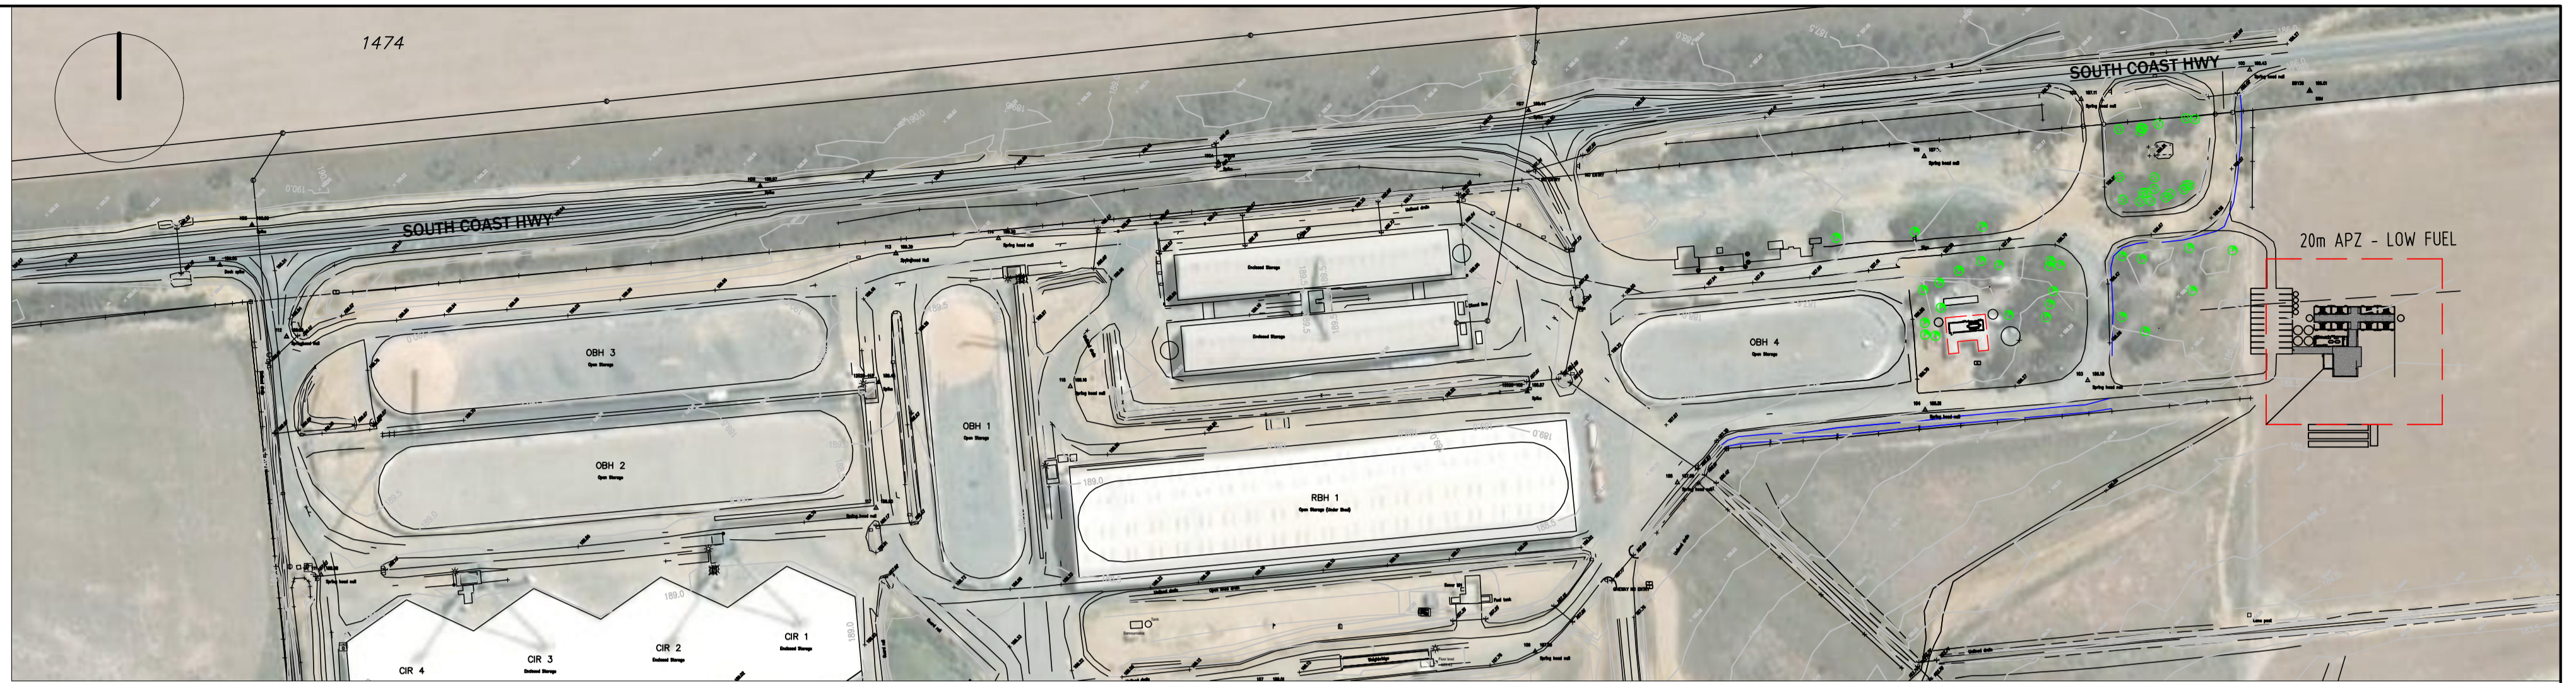

LOCATION PLAN

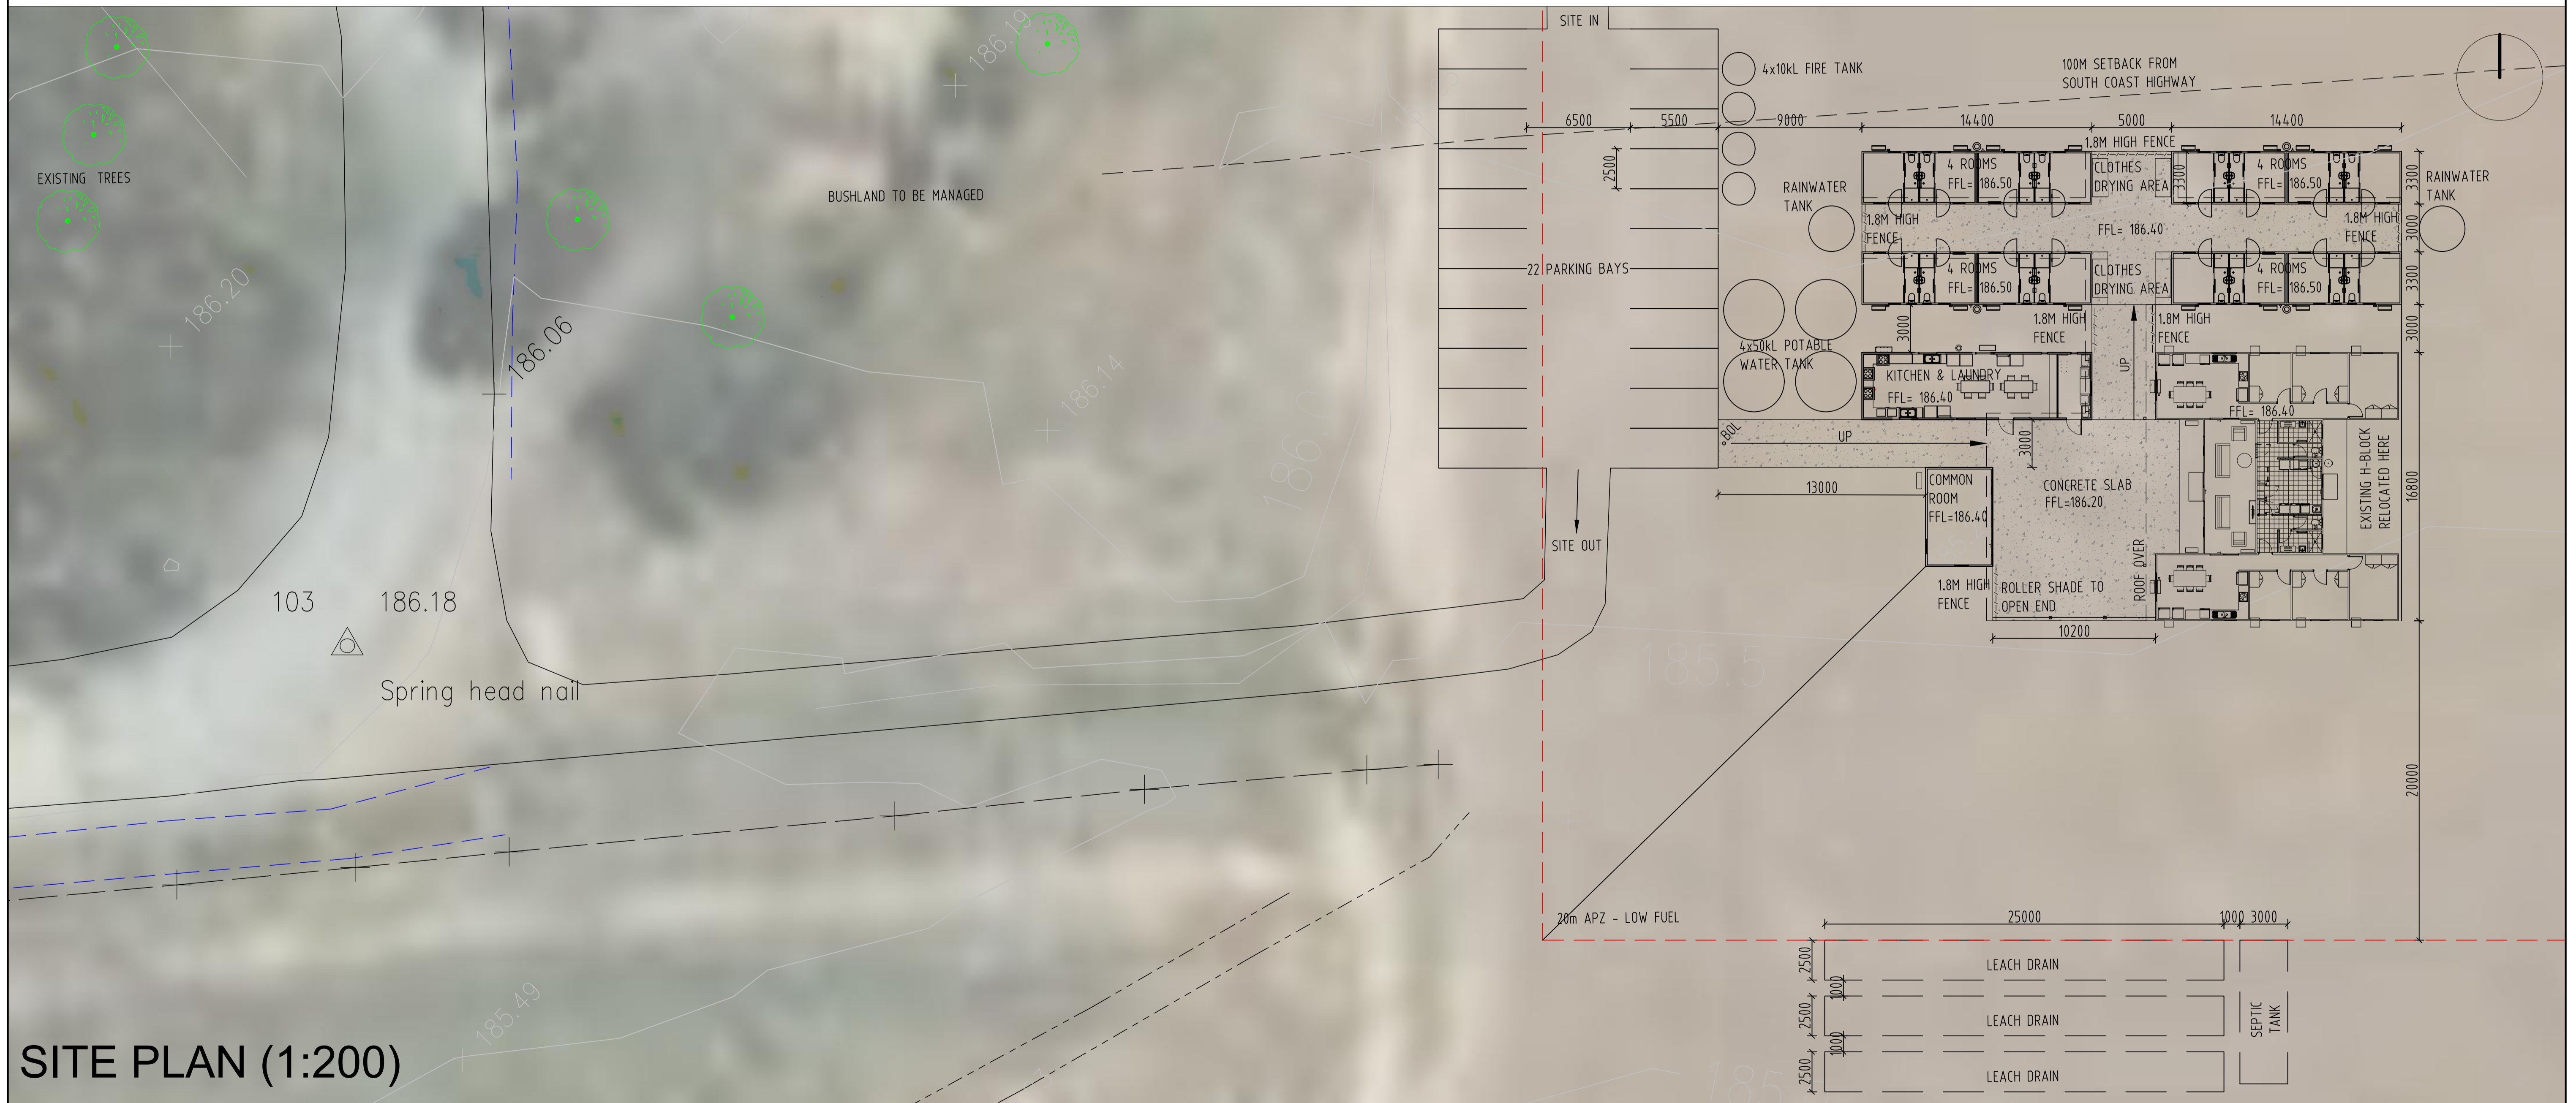

SITE PLAN (1:200)

COPYRIGHT © THIS DRAWING AND THE CONTENTS DEPICTED OR WRITTEN THEREON, WHETHER IN WHOLE OR IN PART, IS THE EXCLUSIVE INTELLECTUAL PROPERTY OF CBH GROUP AND SHOULD NOT BE REPRODUCED OR USED FOR ANY PURPOSE WITHOUT THE PRIOR WRITTEN APPROVAL OF CBH GROUP.

DO NOT SCALE FROM THIS DRAWING



REF DRAWING No.	REFERENCE DRAWING TITLE	REV	DATE	REVISION DESCRIPTION	BY	CHK'D	APP'D

SCALE	1:200	DRAWN	GW	16.02.22
SHEET	A1	CHECKED	AL	16.02.22
PROJECT		DESIGNED	GW	16.02.22
CONTRACT No.		DESIGN APPR	AL	16.02.22
		PROJECT APPR	AL	16.02.22

TITLE	GAIRDNER SITE PLAN	DRG No.	DA-001	SHEET	1 OF 1	REV.	0
-------	--------------------	---------	--------	-------	--------	------	---