




STORAGE CAPACITIES


EXISTING STORAGE			
'B' TYPE STORAGE	HOR 01	5,450 t	
'Q' TYPE STORAGE	HRC 01	60,000 t	
LOW STEEL FRAME OPEN BULKHEAD	(01)	20,000 t	
LOW CONCRETE FRAME OPEN BULKHEAD	(TBH 02)	30,420 t	
1.8m INT. STEEL FRAMED OPEN BULKHEAD	(TBH 03)	35,370 t	
TOTAL EXISTING STORAGE		151,240 t	
PROPOSED STORAGE			
REMOVE LOW CONCRETE FRAME OPEN BULKHEAD	(TBH 02)	-30,420 t	
1.8m INT. STEEL FRAMED OPEN BULKHEAD	(02)	34,060 t	
TOTAL PROPOSED STORAGE		3,640 t	
TOTAL SITE STORAGE		154,880 t	

DRAWING LEGEND

	TRAFFIC MOVEMENTS - TRUCKS FULL
	TRAFFIC MOVEMENTS - TRUCKS EMPTY
	CADASTRAL BOUNDARY
	EPA INDUSTRIAL/SENSITIVE LAND USE SEPARATION DISTANCE - 500m RADIUS
	CBH SITE BOUNDARY
	CBH RAIL LEASE BOUNDARY
	OVERHEAD POWER LINES
	UNDERGROUND POWER CABLES
	UNDERGROUND COMMS CABLES
	UNDERGROUND WATER PIPES
	RAIL LINE
	PROPOSED OPEN DRAINS

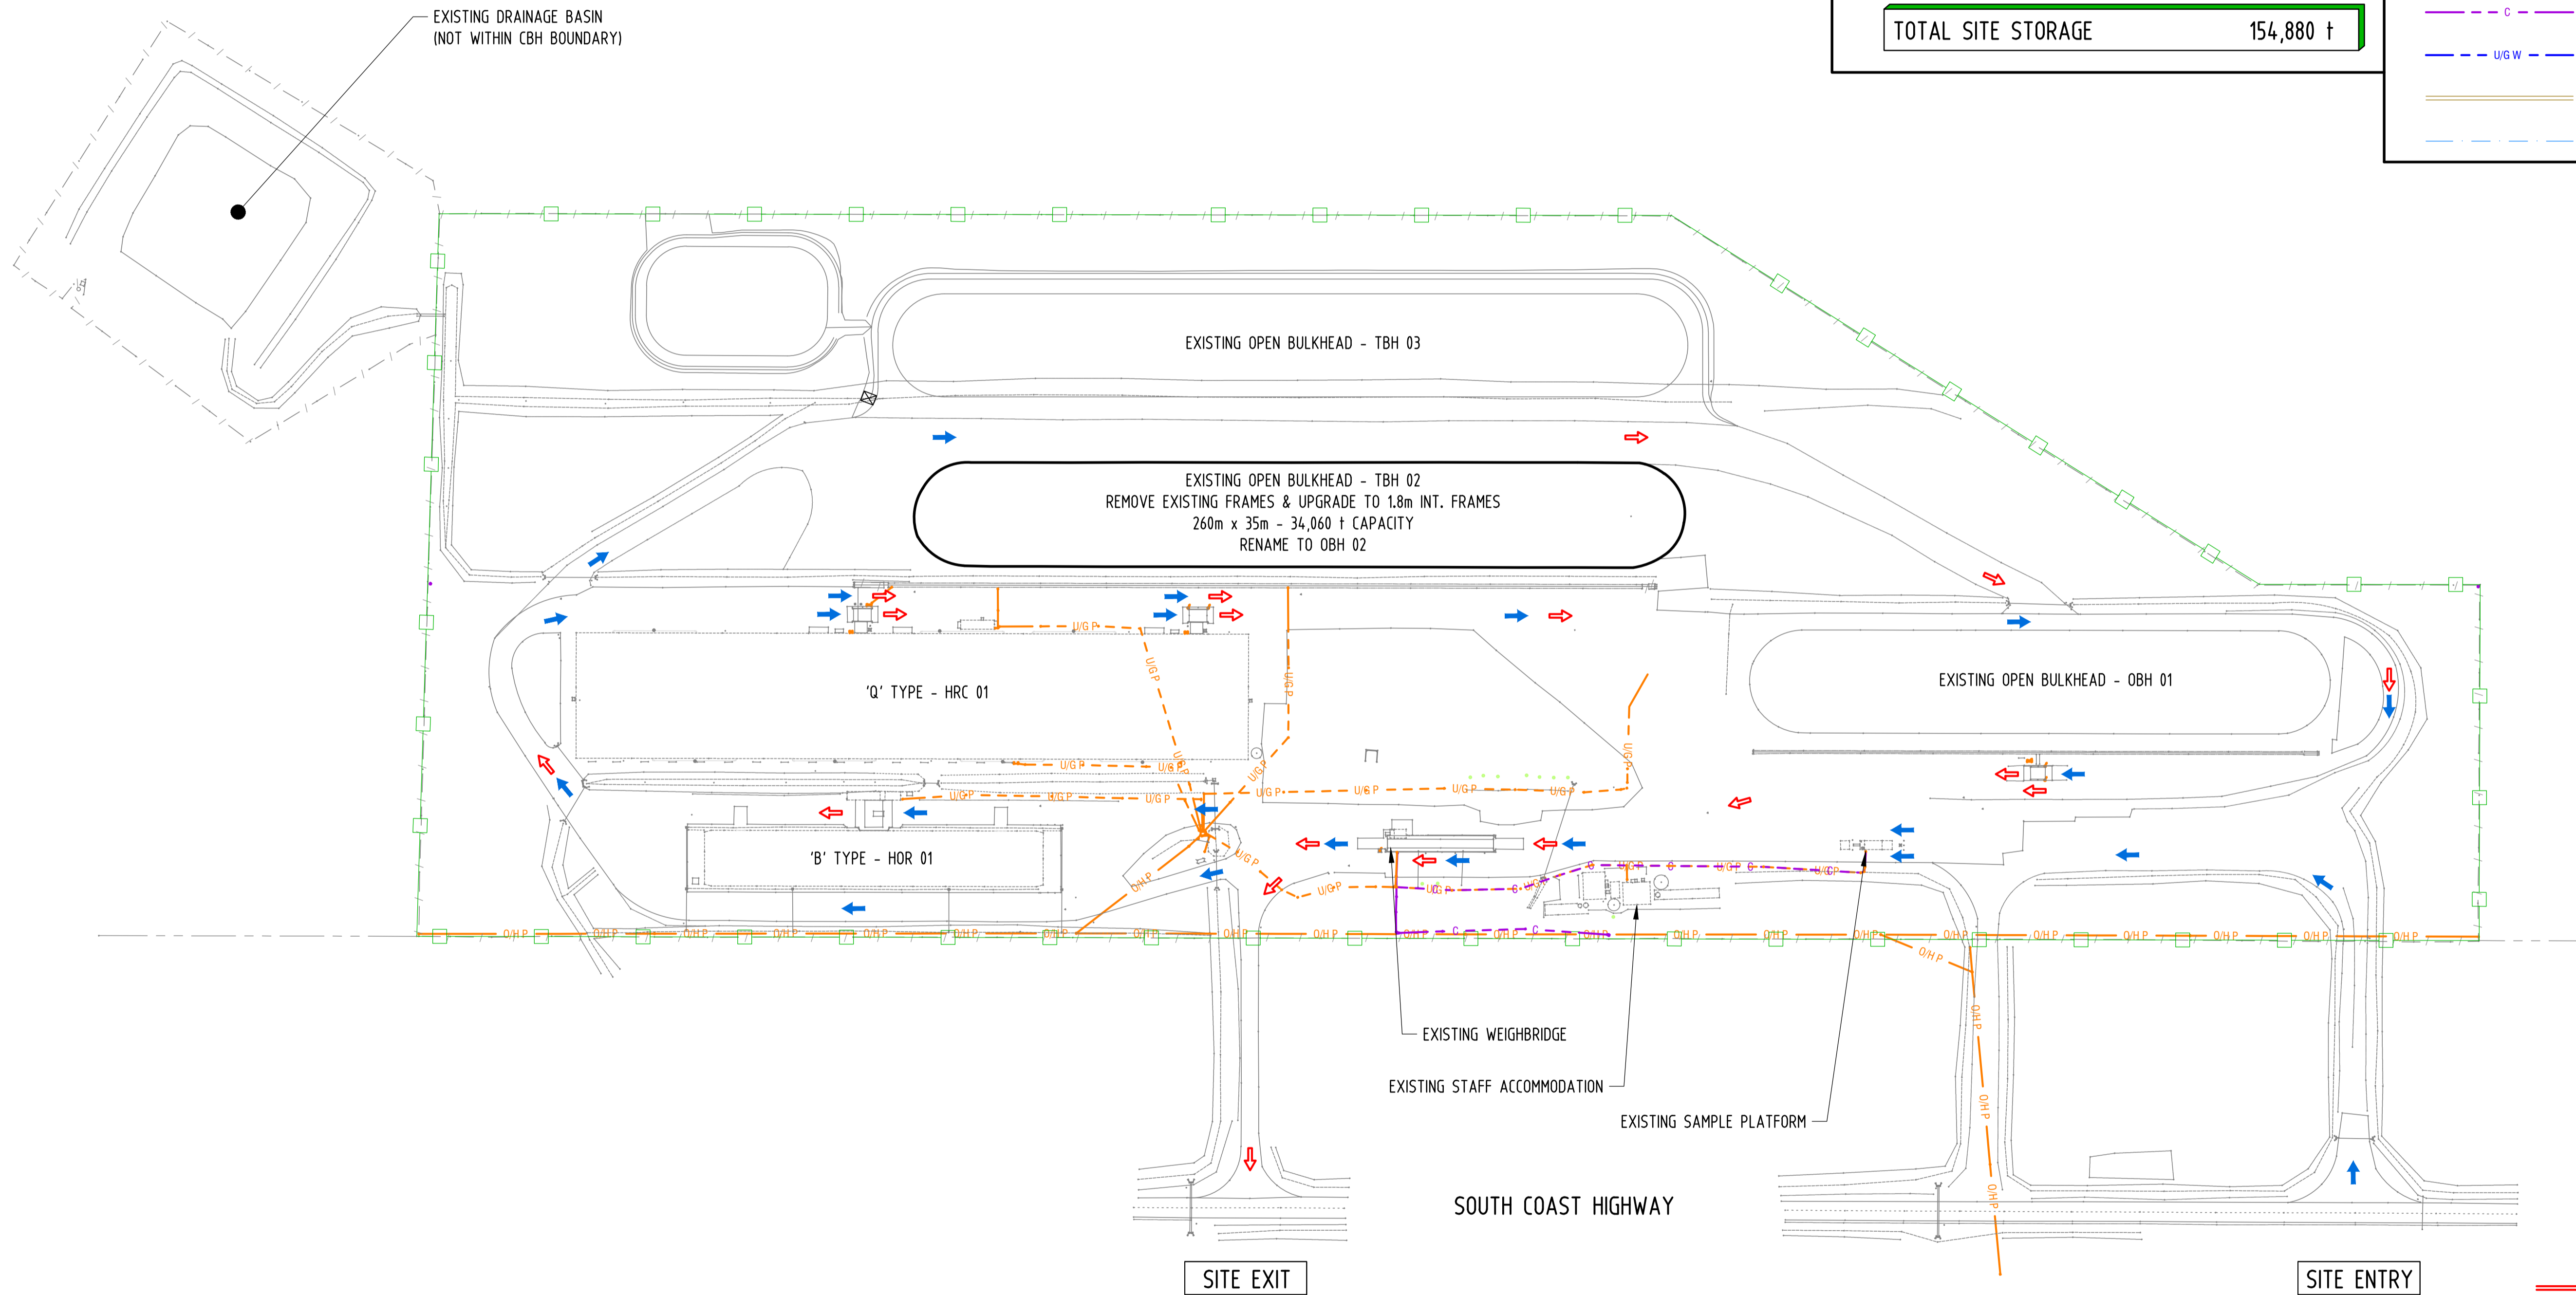

PRELIMINARY ISSUE
DO NOT USE FOR CONSTRUCTION
DATE 25.07.23

 

COPYRIGHT ©
THIS DRAWING AND THE CONTENTS DEPICTED OR WRITTEN THEREON, WHETHER IN WHOLE OR IN PART, IS THE EXCLUSIVE INTELLECTUAL PROPERTY OF CBH GROUP AND SHOULD NOT BE REPRODUCED OR USED FOR ANY PURPOSE WITHOUT THE PRIOR WRITTEN APPROVAL OF CBH GROUP.



CBH GROUP
LEVEL 6
240 ST GEORGE'S TERRACE
PERTH W.A. 6000
PH (08) 9237 9600
FAX (08) 9322 3942

REV	DATE	REVISION DESCRIPTION	BY	CHK'D	APP'D
B	25.07.23	DRG UPDATED AND RE-ISSUED FOR REVIEW	KK	JB	
A	06.07.23	ISSUED AS CHECK PRINT AND FOR REVIEW	JB		

SCALE	1:1250	DRAWN	J. Butlingham	06.07.23	TITLE	JACUP PRE FEASIBILITY STUDY OBH 02 FRAME UPGRADE CONCEPTUAL LAYOUT No. 1
SHEET	A1	CHECKED			DRG No.	594-ENG-CI-DCO-0002
PROJECT	JERRATS94	DESIGNED			SHEET	1 OF 1
CO-ORDINATE SYSTEM	JERRATS94	DESIGN APPR			REV.	B
PROJECT APPR						

9.3.2 a) CBH Jacup - Amended Site Plan