


ENLARGEMENT - SCALE 1:1000

1273
1098.5796ha


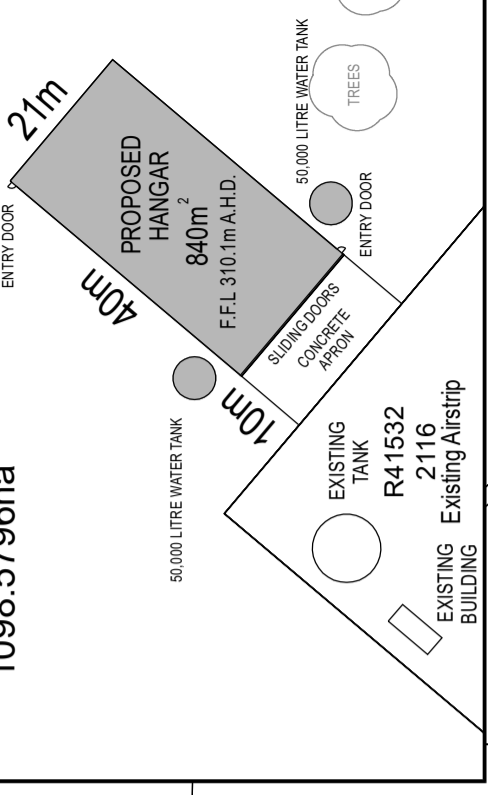


1219

PERRON ROAD

1268

1273
1098.5796ha

 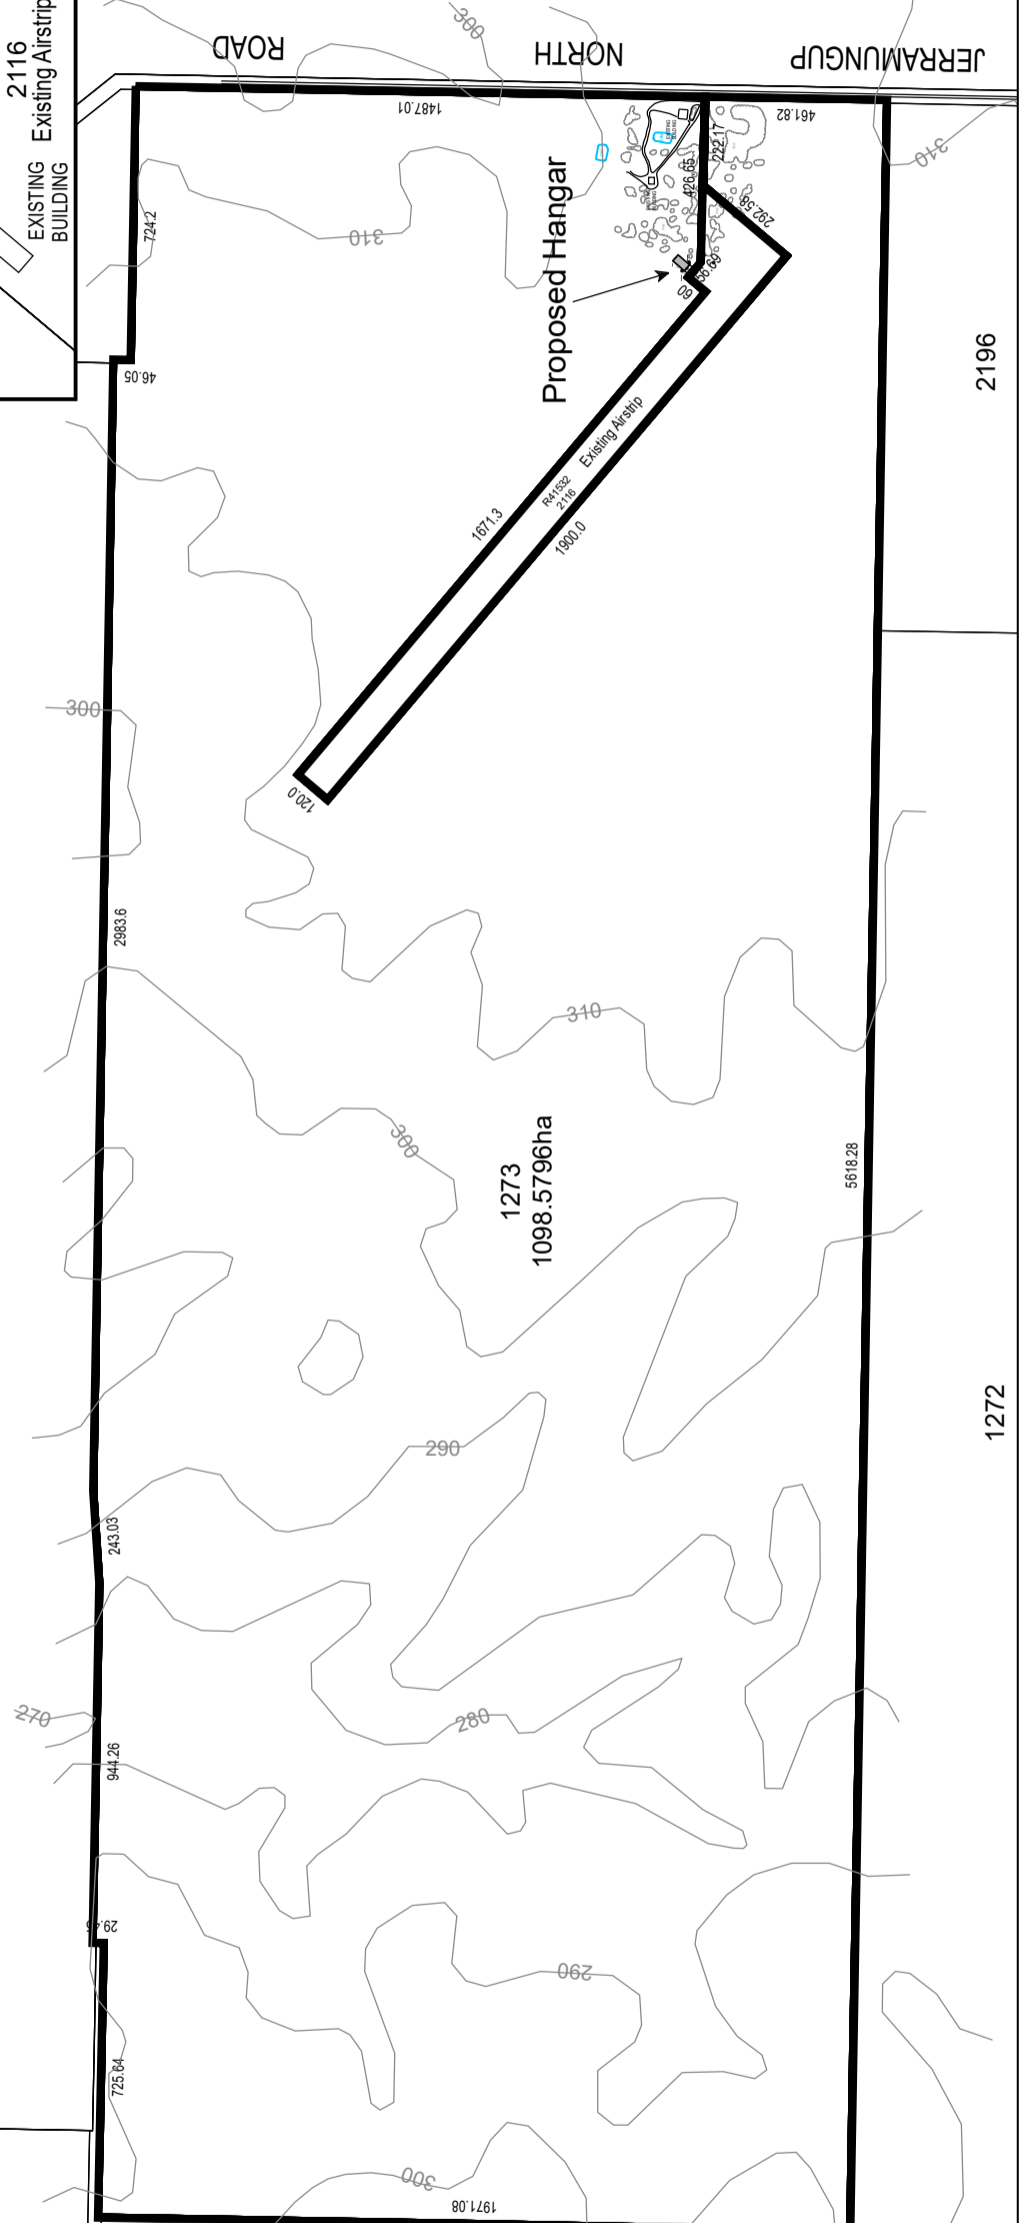

PREPARED FOR:
Trisha Twine
Joyce Air
Email: joyce-air@bigpond.com
Mb: 0408 937 637



NOTE:
1. Hangar to be constructed using a steel frame, with Zinc-Trimdek walls and roof on a concrete slab (see detailed drawings).

SITE PLAN PROPOSED HANGAR

LOT 1273 (No. 8679) JERRAMUNGUP NORTH ROAD
NEEDILUP
Shire of Jerramungup

AUSPAN



► PROPOSAL NUMBER

5441

Joyce Air

Joyce Air Hangar - Jerramungup

Joyce Air

4/03/2021

0

Att: Andrew Twine

Thank you for giving **Auspan Group** the opportunity to provide pricing for your new;

Joyce Air Hangar - Jerramungup

Listed below are some features and benefits of choosing Auspan's solution to your needs:

- ▶ **Local WA family business.**
- ▶ **All procured and manufactured in Western Australia.**
- ▶ **Flexible time frames to suit your needs.**
- ▶ **AUSPAN 100% Lifetime Guarantee.**


Please find enclosed our detailed proposal.

Once again, **thank you** for the opportunity to assist you. The team here at **Auspan Group** really look forward to helping you make this project happen!



Steve Richardson
SALES CONSULTANT



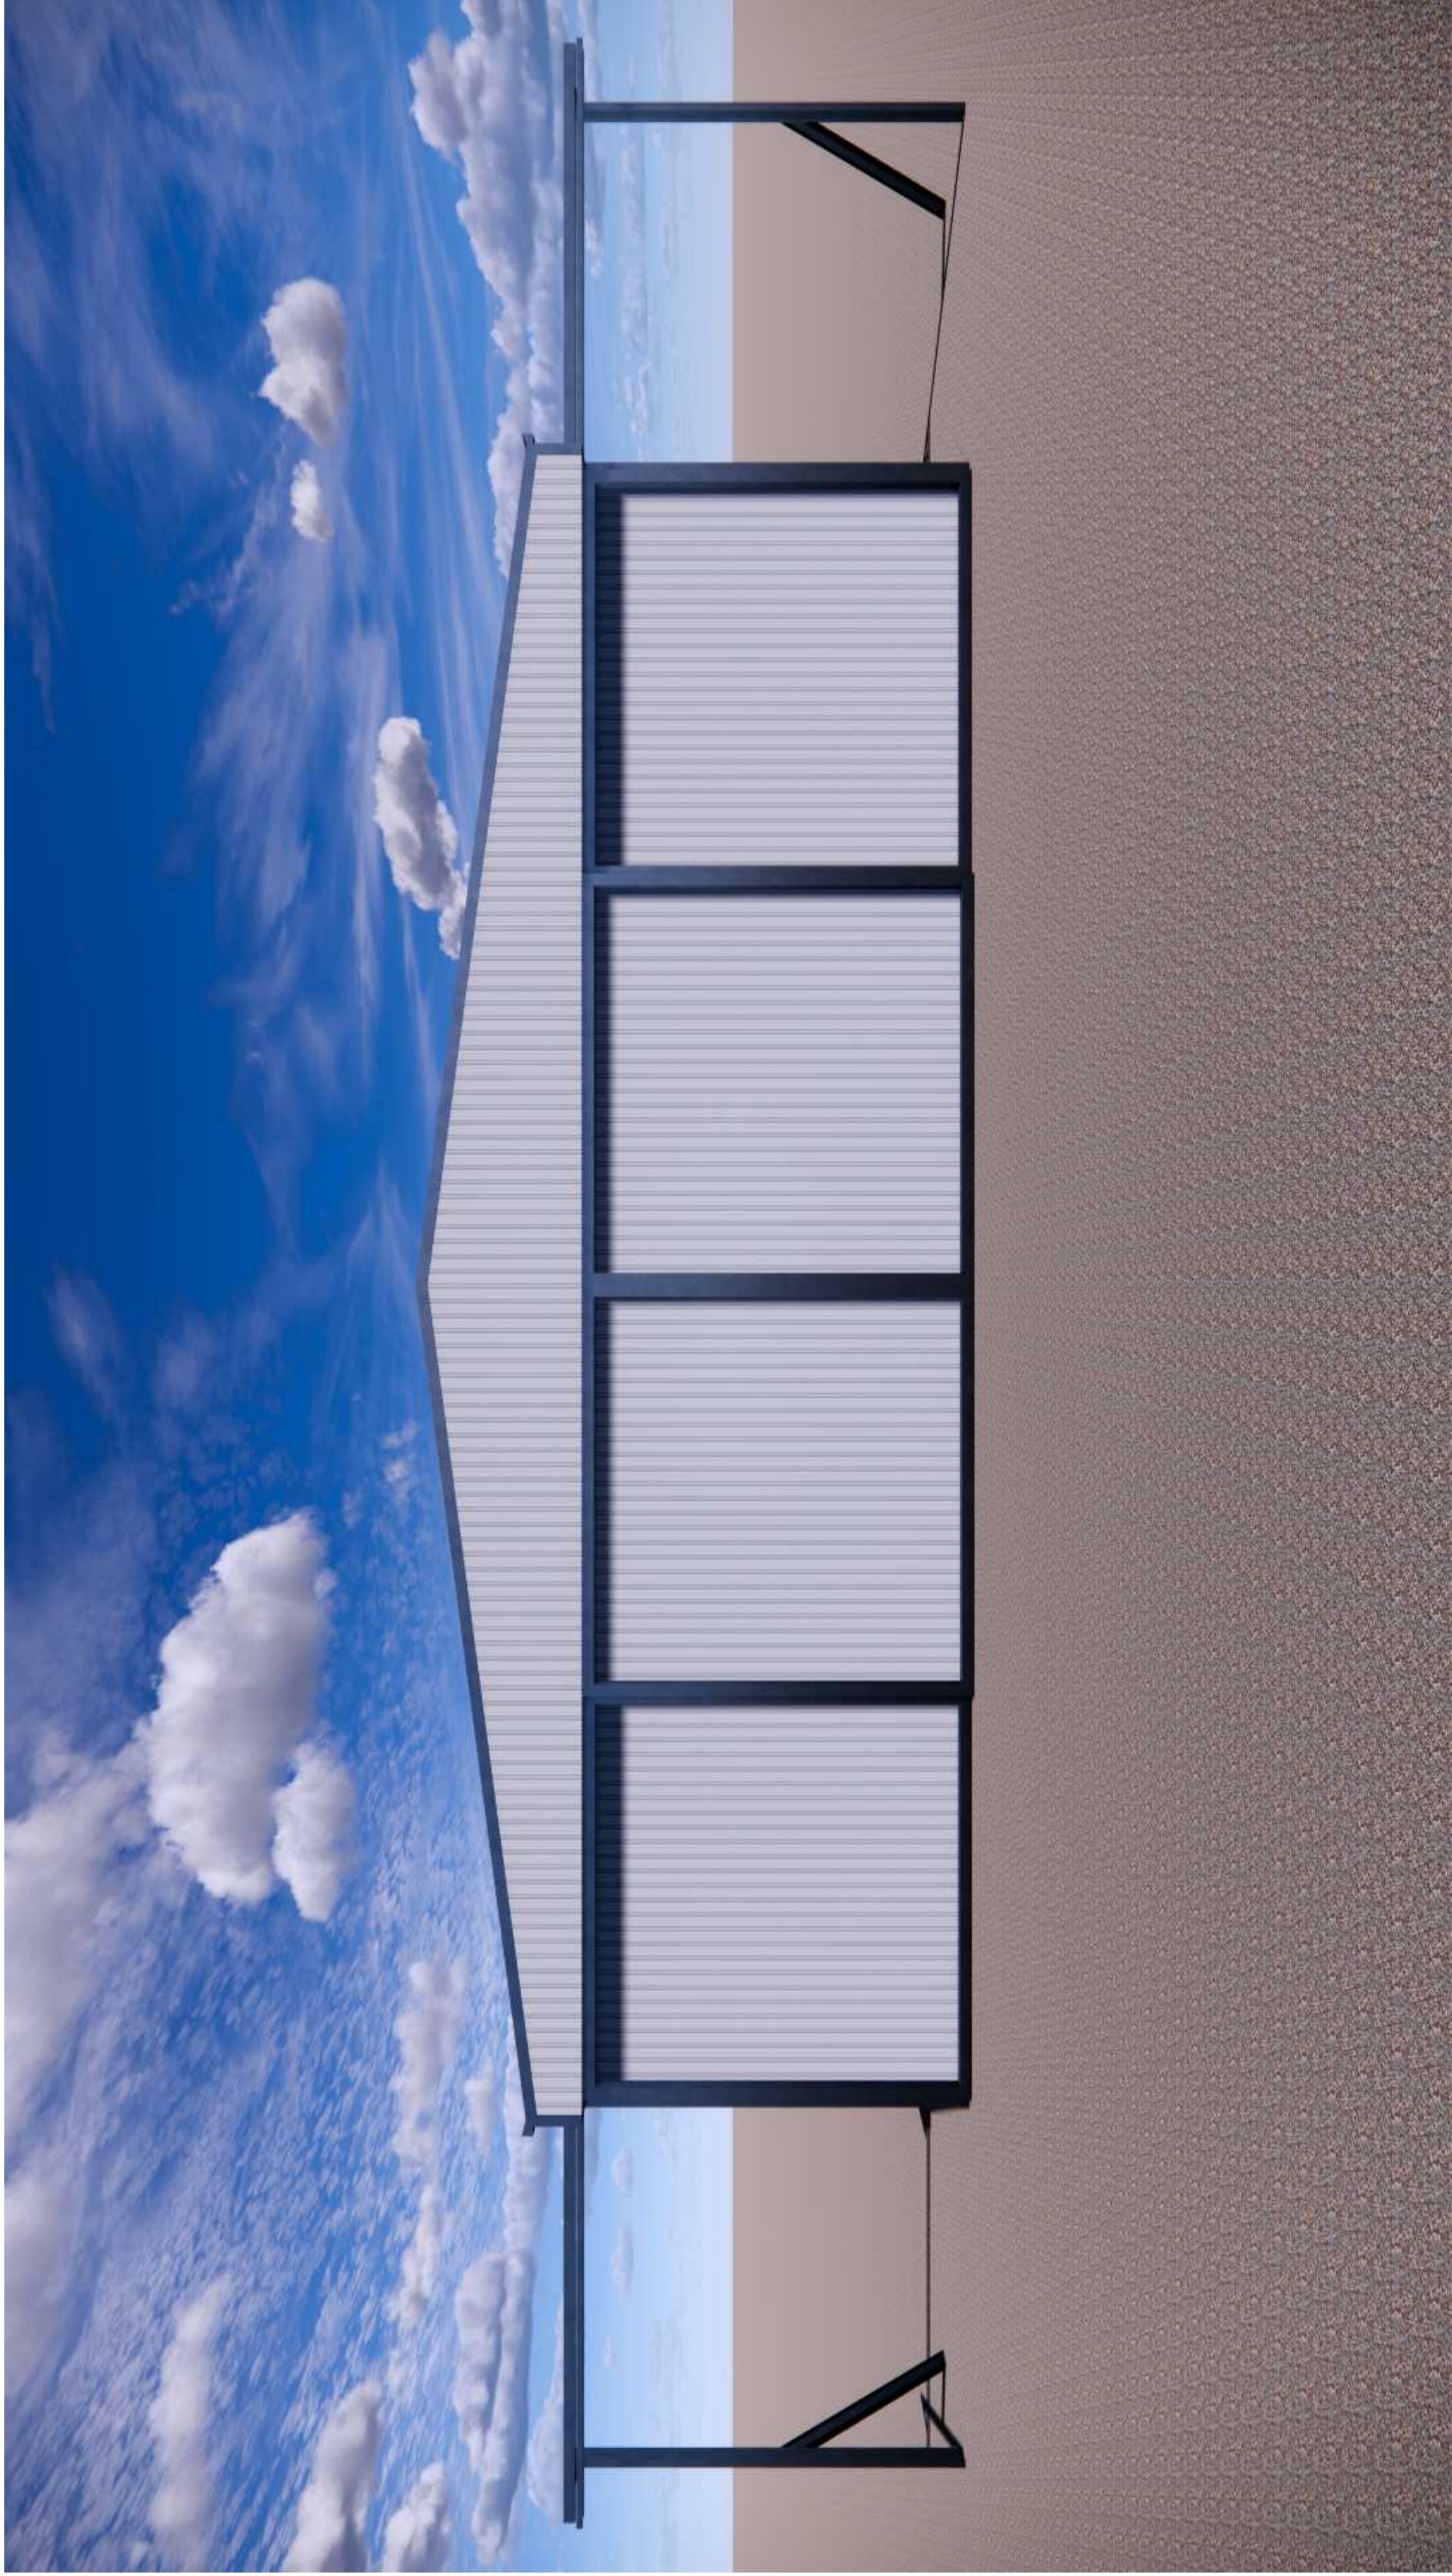

COPYRIGHT
COPYRIGHT REMAINS THE PROPERTY OF AUSPAN GROUP.
WRITTEN DIMENSIONS TAKE PRECEDENCE OVER SCALED
DIMENSIONS. CONTRACTORS SHALL VERIFY ALL DIMENSIONS ON
SITE AND REPORT DISCREPANCIES TO AUSPAN GROUP PRIOR TO
COMMENCEMENT OF WORK.

THESE PLANS, DESIGNS AND INTELLECTUAL CONTENT SHALL
REMAIN THE PROPERTY OF AUSPAN GROUP AND MUST NOT BE
GIVEN, LENT, RESOLD, HIRED OUT OR OTHERWISE COPIED
WITHOUT THE PERMISSION IN WRITING FROM THE DIRECTOR.

PROJECT NAME
AIR HANGAR

CLIENT
ANDREW TWINE

PROJECT ADDRESS
**JERRAMUNGUP NORTH ROAD
JERRAMUNGUP, WA, 6336**

DATE MODIFIED
January 28, 2021

PROJECT NO.
5441

DRAWN
BG

CHECKED
NW

DRAWING TITLE
A101


PROJECT STAGE
3D CONCEPT DRAWINGS

PAPER SIZE
A3

DRAWING NUMBER

A101

REVISION
1

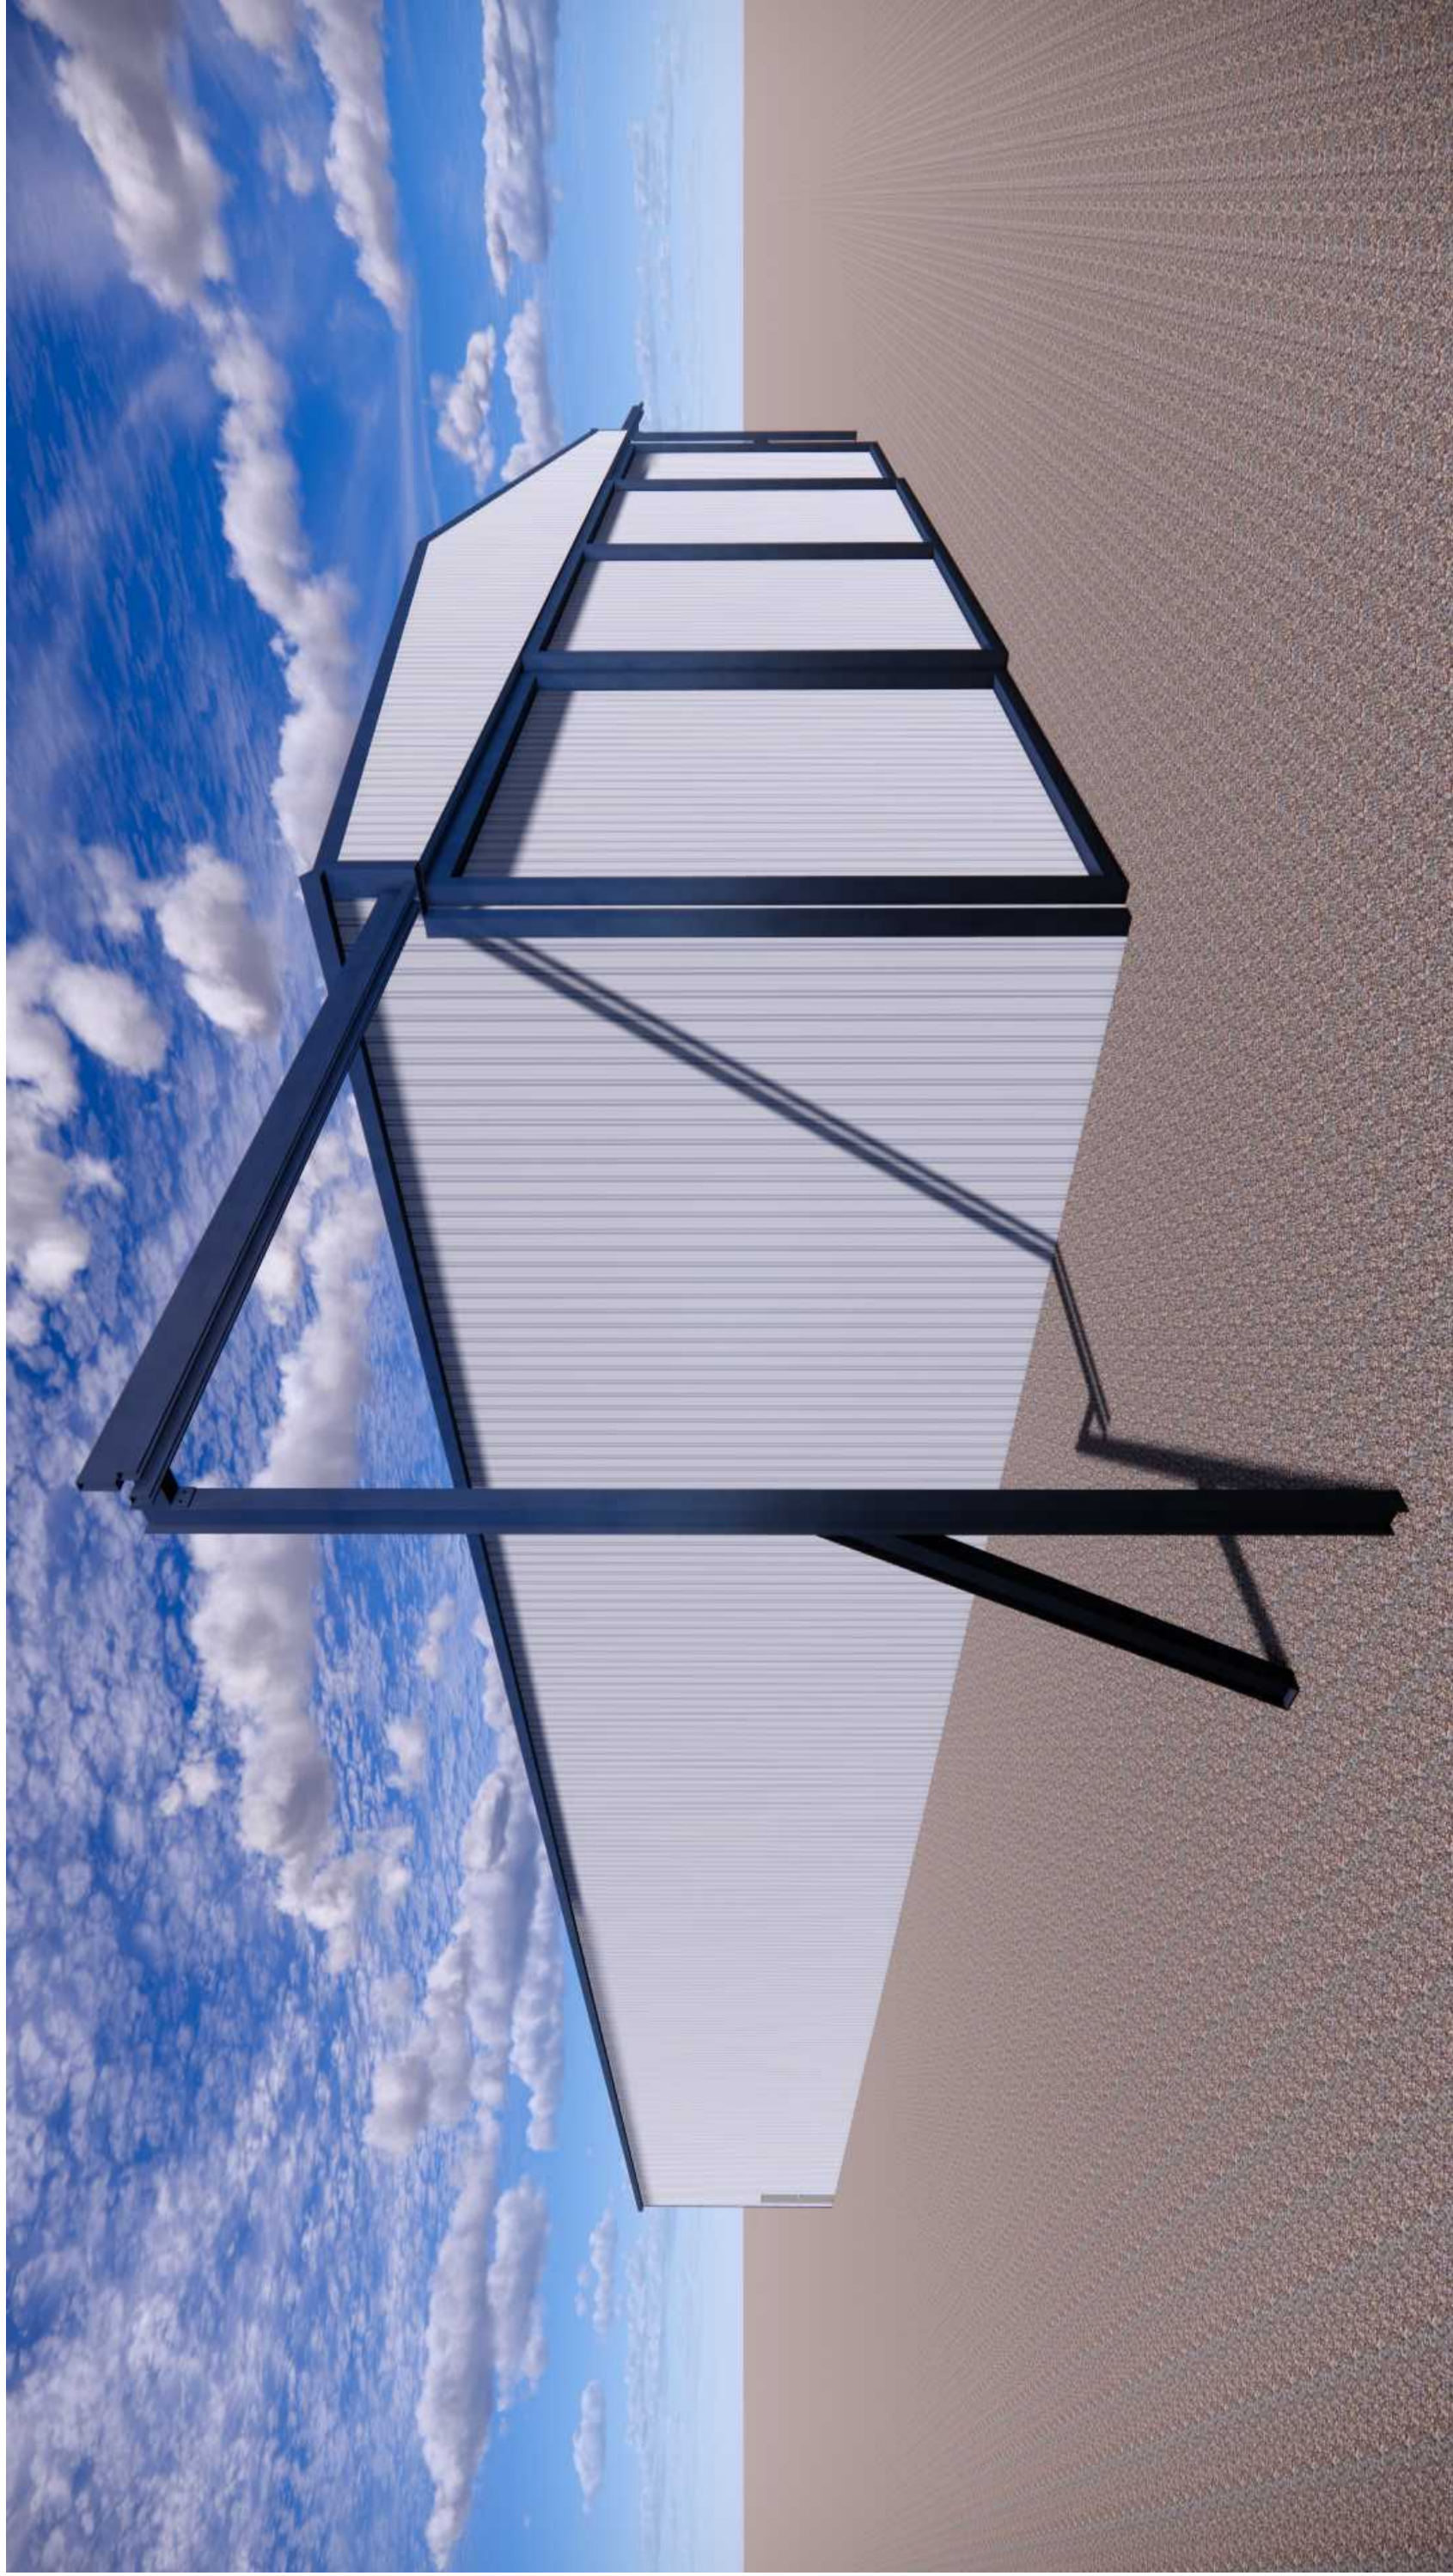

COPYRIGHT REMAINS THE PROPERTY OF AUSPAN GROUP. WRITTEN DIMENSIONS TAKE PRECEDENCE OVER SCALED DIMENSIONS. CONTRACTORS SHALL VERIFY ALL DIMENSIONS ON SITE AND REPORT DISCREPANCIES TO AUSPAN GROUP PRIOR TO COMMENCEMENT OF WORK.
THESE PLANS, DESIGNS AND INTELLECTUAL CONTENT SHALL REMAIN THE PROPERTY OF AUSPAN GROUP AND MUST NOT BE GIVEN, LENT, RESOLD, HIRED OUT OR OTHERWISE COPIED WITHOUT THE PERMISSION IN WRITING FROM THE DIRECTOR.

PROJECT NAME
AIR HANGAR

CLIENT
ANDREW TWINE

PROJECT ADDRESS
**JERRAMUNGUP NORTH ROAD
JERRAMUNGUP, WA, 6336**

DATE MODIFIED
January 28, 2021

PROJECT NO.
5441

DRAWN
BG

CHECKED
NW

DRAWING TITLE
A 102


PROJECT STAGE
3D CONCEPT DRAWINGS

PAPER SIZE
A3

DRAWING NUMBER

A102

REVISION
1

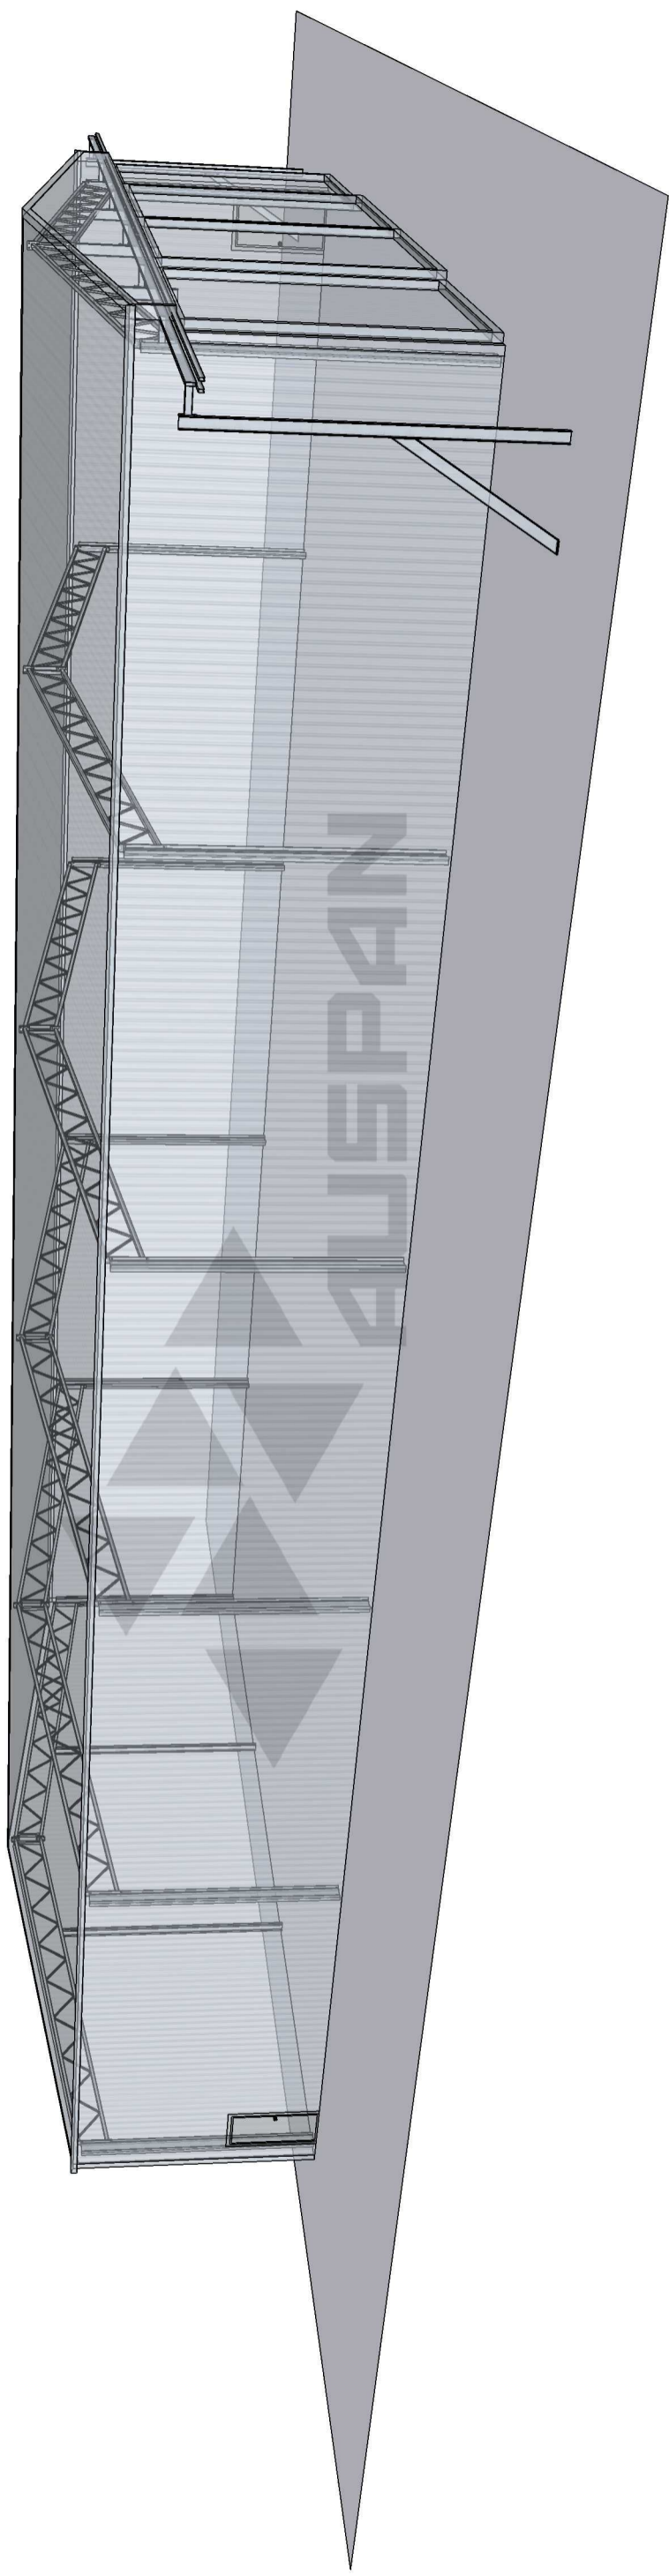

COPYRIGHT
COPYRIGHT REMAINS THE PROPERTY OF AUSPAN GROUP.
WRITTEN DIMENSIONS TAKE PRECEDENCE OVER SCALED
DIMENSIONS. CONTRACTORS SHALL VERIFY ALL DIMENSIONS ON
SITE AND REPORT DISCREPANCIES TO AUSPAN GROUP PRIOR TO
COMMENCEMENT OF WORK.

THESE PLANS, DESIGNS AND INTELLECTUAL CONTENT SHALL
REMAIN THE PROPERTY OF AUSPAN GROUP AND MUST NOT BE
GIVEN, LENT, RESOLD, HIRED OUT OR OTHERWISE COPIED
WITHOUT THE PERMISSION IN WRITING FROM THE DIRECTOR.

PROJECT NAME
AIR HANGAR

CLIENT
ANDREW TWINE

PROJECT ADDRESS
JERRAMUNGUP NORTH ROAD
JERRAMUNGUP, WA, 6336

DATE MODIFIED
January 28, 2021

PROJECT NO.
5441

DRAWN
BG

CHECKED
NW

DRAWING TITLE
A 103


PROJECT STAGE
3D CONCEPT DRAWINGS

PAPER SIZE
A3

DRAWING NUMBER

A103

REVISION
1

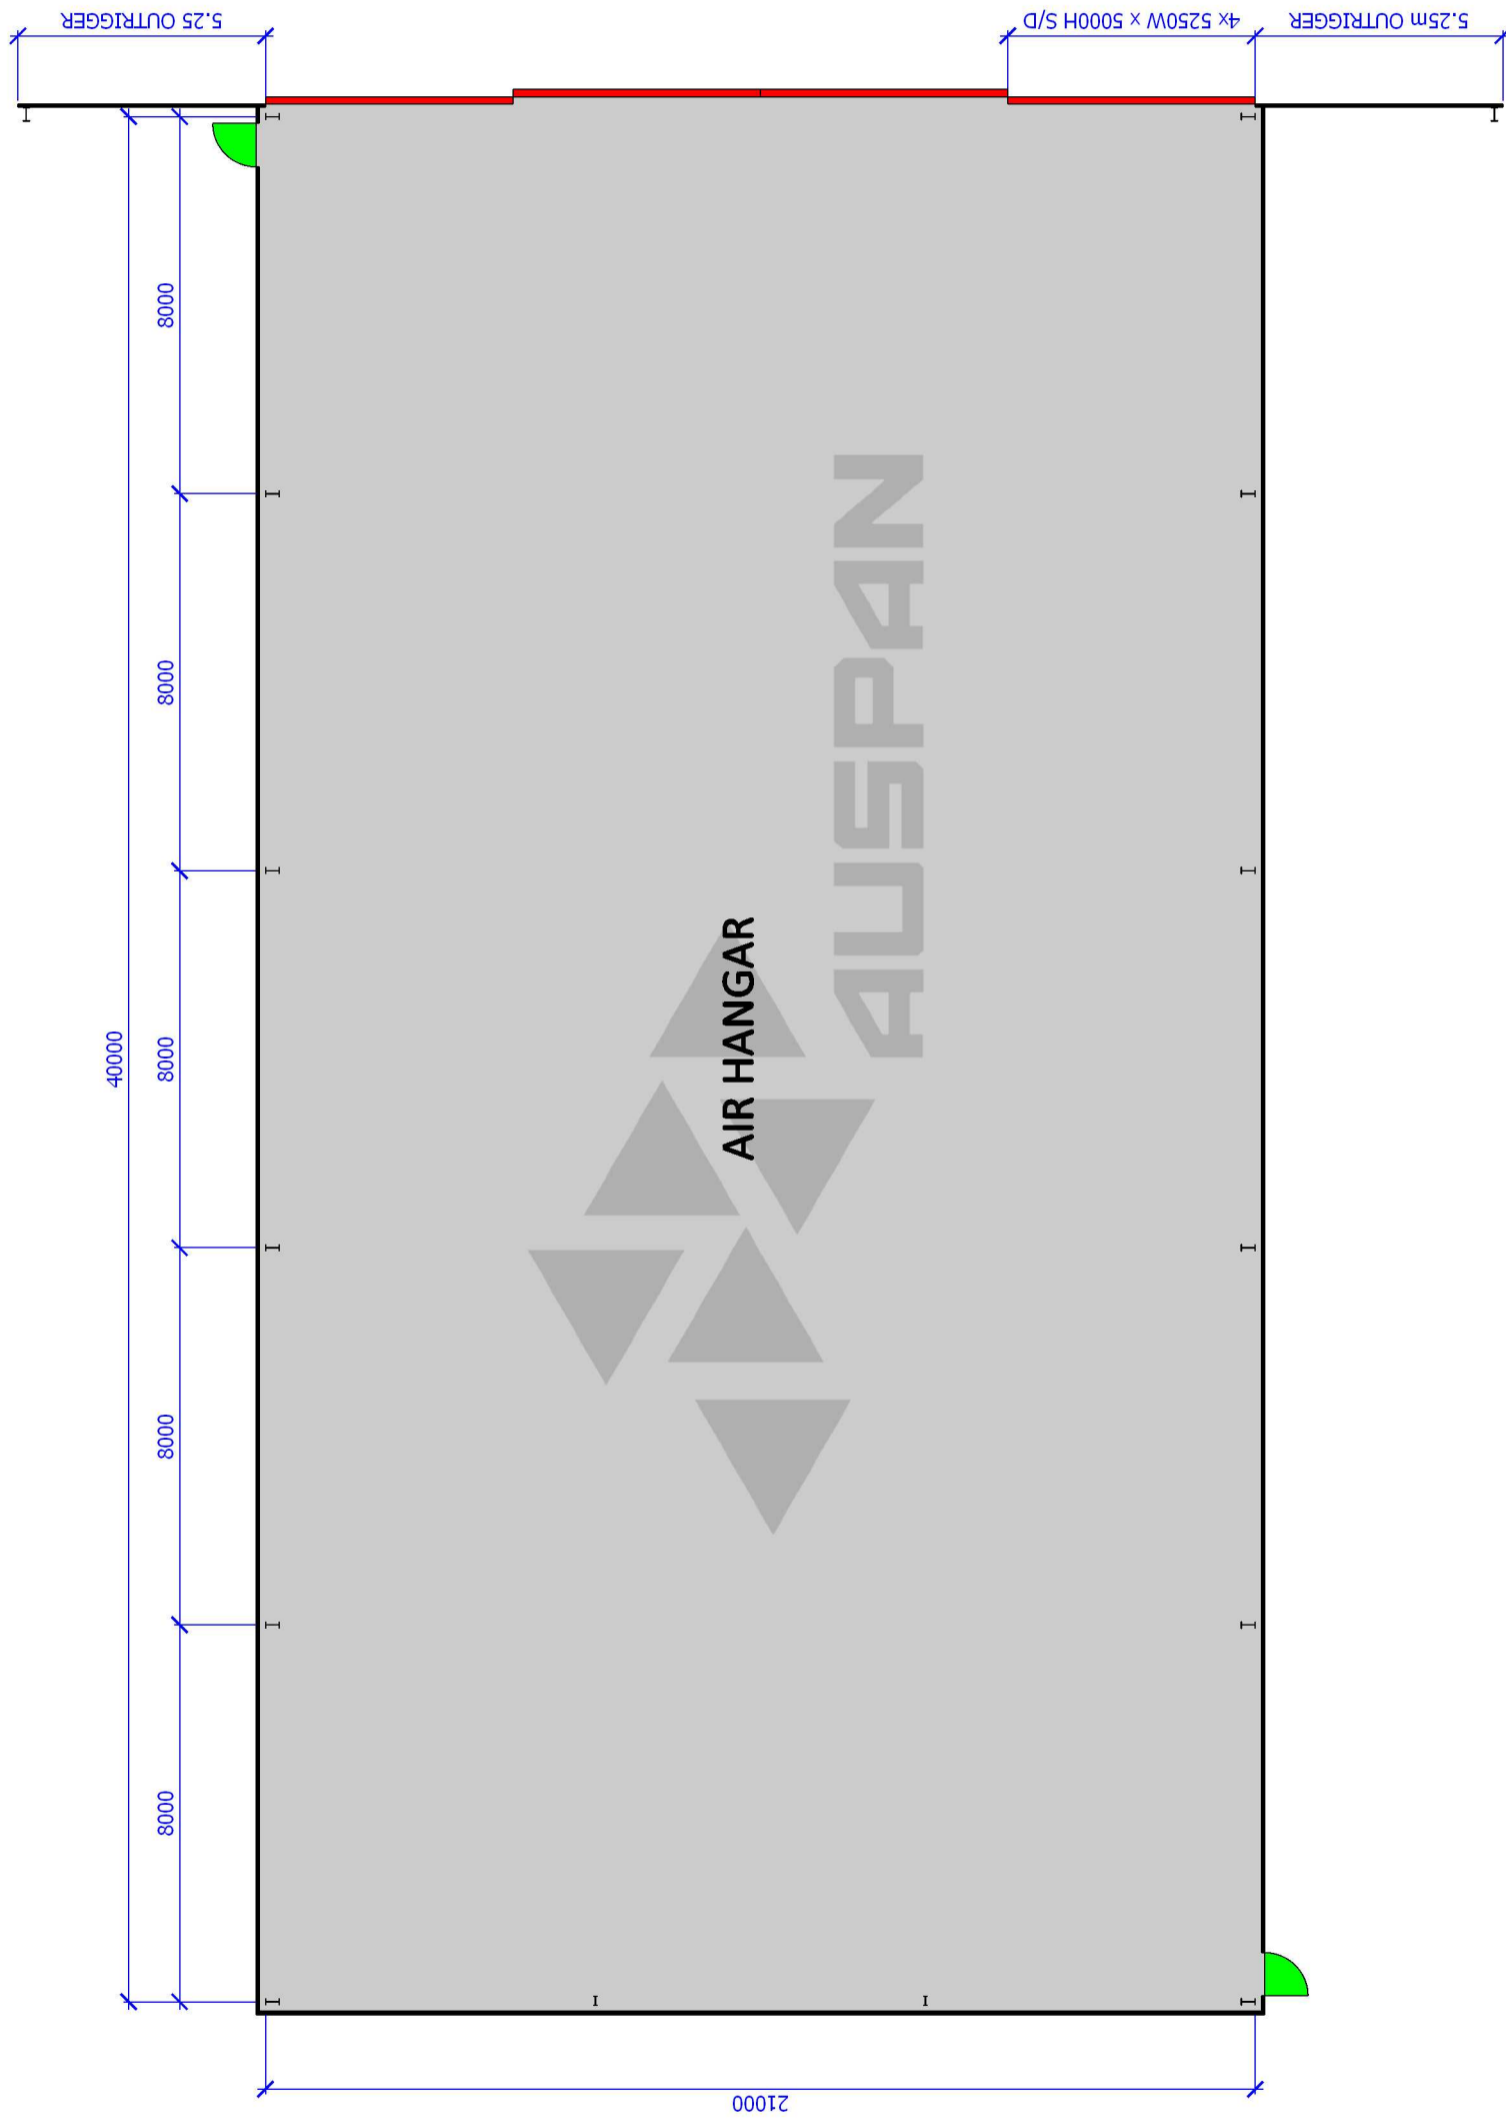

COPYRIGHT
 COPYRIGHT REMAINS THE PROPERTY OF AUSPAN GROUP.
 WRITTEN DIMENSIONS TAKE PRECEDENCE OVER SCALED
 DIMENSIONS. CONTRACTORS SHALL VERIFY ALL DIMENSIONS ON
 SITE AND REPORT DISCREPANCIES TO AUSPAN GROUP PRIOR TO
 COMMENCEMENT OF WORK.

THESE PLANS, DESIGNS AND INTELLECTUAL CONTENT SHALL
 REMAIN THE PROPERTY OF AUSPAN GROUP AND MUST NOT BE
 GIVEN, LENT, RESOLD, HIRED OUT OR OTHERWISE COPIED
 WITHOUT THE PERMISSION IN WRITING FROM THE DIRECTOR.

PROJECT NAME
AIR HANGAR

CLIENT
ANDREW TWINE

PROJECT ADDRESS
**JERRAMUNGUP NORTH ROAD
 JERRAMUNGUP, WA, 6336**

DATE MODIFIED
January 28, 2021

PROJECT NO.
5441

DRAWN
BG

CHECKED
NW


DRAWING TITLE
A 104

PROJECT STAGE
3D CONCEPT DRAWINGS

PAPER SIZE
A3

DRAWING NUMBER
A104

REVISION
1

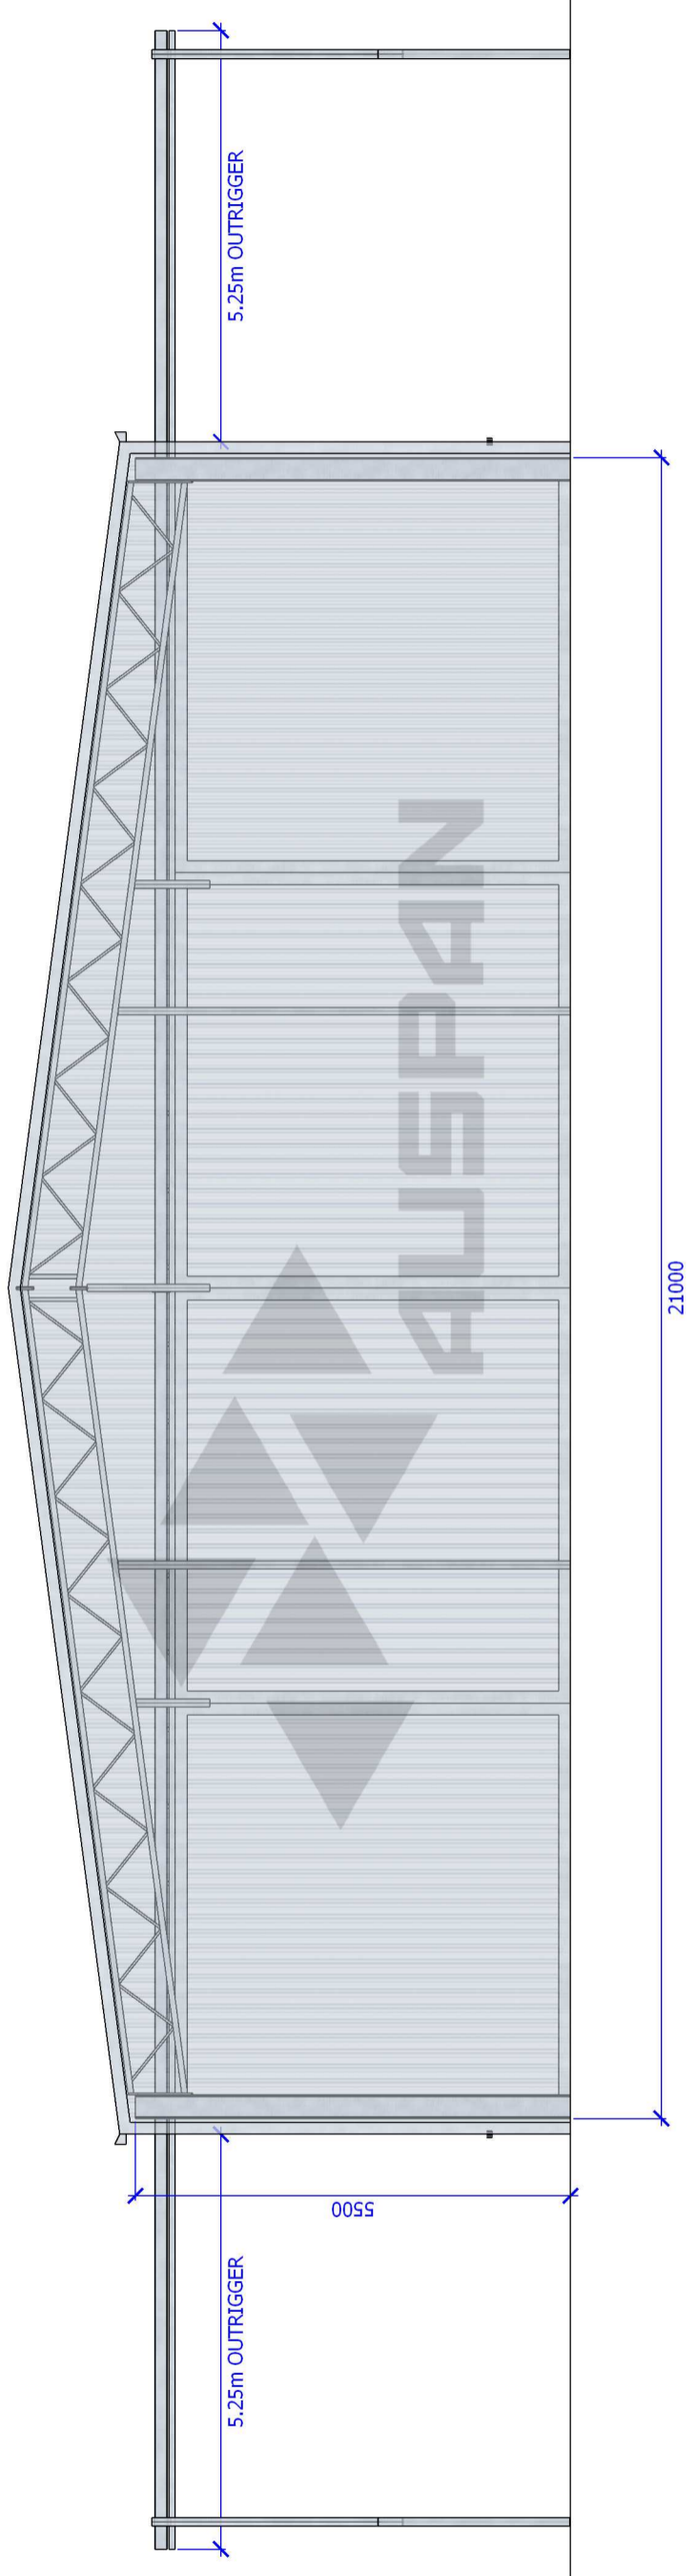

COPYRIGHT
 COPYRIGHT REMAINS THE PROPERTY OF AUSPAN GROUP.
 WRITTEN DIMENSIONS TAKE PRECEDENCE OVER SCALED
 DIMENSIONS. CONTRACTORS SHALL VERIFY ALL DIMENSIONS ON
 SITE AND REPORT DISCREPANCIES TO AUSPAN GROUP PRIOR TO
 COMMENCEMENT OF WORK.

THESE PLANS, DESIGNS AND INTELLECTUAL CONTENT SHALL
 REMAIN THE PROPERTY OF AUSPAN GROUP AND MUST NOT BE
 GIVEN, LENT, RESOLD, HIRED OUT OR OTHERWISE COPIED
 WITHOUT THE PERMISSION IN WRITING FROM THE DIRECTOR.

PROJECT NAME
 AIR HANGAR

CLIENT
 ANDREW TWINE

PROJECT ADDRESS
 JERRAMUNGUP NORTH ROAD
 JERRAMUNGUP, WA, 6336

DATE MODIFIED
 January 28, 2021

PROJECT NO.
 5441

DRAWN
 BG

CHECKED
 NW

DRAWING TITLE
 A 105


PROJECT STAGE
 3D CONCEPT DRAWINGS

PAPER SIZE
 A3

DRAWING NUMBER

A105

REVISION
 1

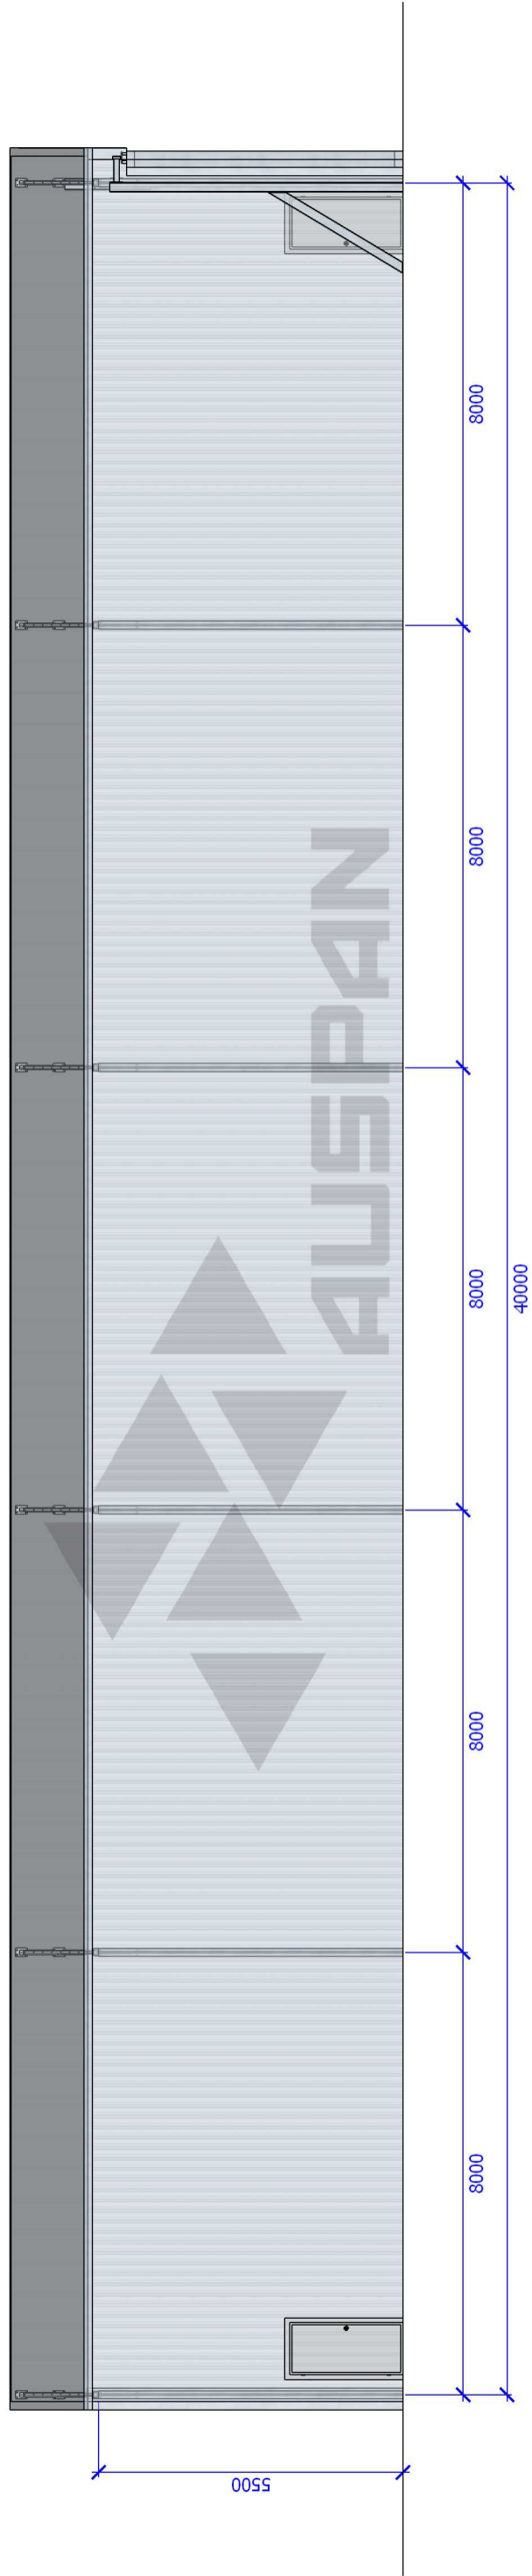

COPYRIGHT
 COPYRIGHT REMAINS THE PROPERTY OF AUSSPAN GROUP.
 WRITTEN DIMENSIONS TAKE PRECEDENCE OVER SCALED
 DIMENSIONS. CONTRACTORS SHALL VERIFY ALL DIMENSIONS ON
 SITE AND REPORT DISCREPANCIES TO AUSSPAN GROUP PRIOR TO
 COMMENCEMENT OF WORK.

THESE PLANS, DESIGNS AND INTELLECTUAL CONTENT SHALL
 REMAIN THE PROPERTY OF AUSSPAN GROUP AND MUST NOT BE
 GIVEN, LENT, RESOLD, HIRED OUT OR OTHERWISE COPIED
 WITHOUT THE PERMISSION IN WRITING FROM THE DIRECTOR.

PROJECT NAME
 AIR HANGAR

CLIENT
 ANDREW TWINE

PROJECT ADDRESS
 JERRAMUNGUP NORTH ROAD
 JERRAMUNGUP, WA, 6336

DATE MODIFIED
 January 28, 2021

PROJECT NO.
 5441

DRAWN
 BG

CHECKED
 NW

DRAWING TITLE
 A 106

PROJECT STAGE
 3D CONCEPT DRAWINGS

PAPER SIZE
 A3

DRAWING NUMBER
A106

REVISION
 1



COPYRIGHT
COPYRIGHT REMAINS THE PROPERTY OF AUSSPAN GROUP.
WRITTEN DIMENSIONS TAKE PRECEDENCE OVER SCALED
DIMENSIONS. CONTRACTORS SHALL VERIFY ALL DIMENSIONS ON
SITE AND REPORT DISCREPANCIES TO AUSSPAN GROUP PRIOR TO
COMMENCEMENT OF WORK.

THESE PLANS, DESIGNS AND INTELLECTUAL CONTENT SHALL
REMAIN THE PROPERTY OF AUSSPAN GROUP AND MUST NOT BE
GIVEN, LENT, RESOLD, HIRED OUT OR OTHERWISE COPIED
WITHOUT THE PERMISSION IN WRITING FROM THE DIRECTOR.

PROJECT NAME
AIR HANGAR

CLIENT
ANDREW TWINE

PROJECT ADDRESS
JERRAMUNGUP NORTH ROAD
JERRAMUNGUP, WA, 6336

DATE MODIFIED
January 28, 2021

PROJECT NO.
5441

DRAWN
BG


DRAWING TITLE
A201

PROJECT STAGE
3D CONCEPT DRAWINGS

PAPER SIZE
A3

DRAWING NUMBER
A201

REVISION
1

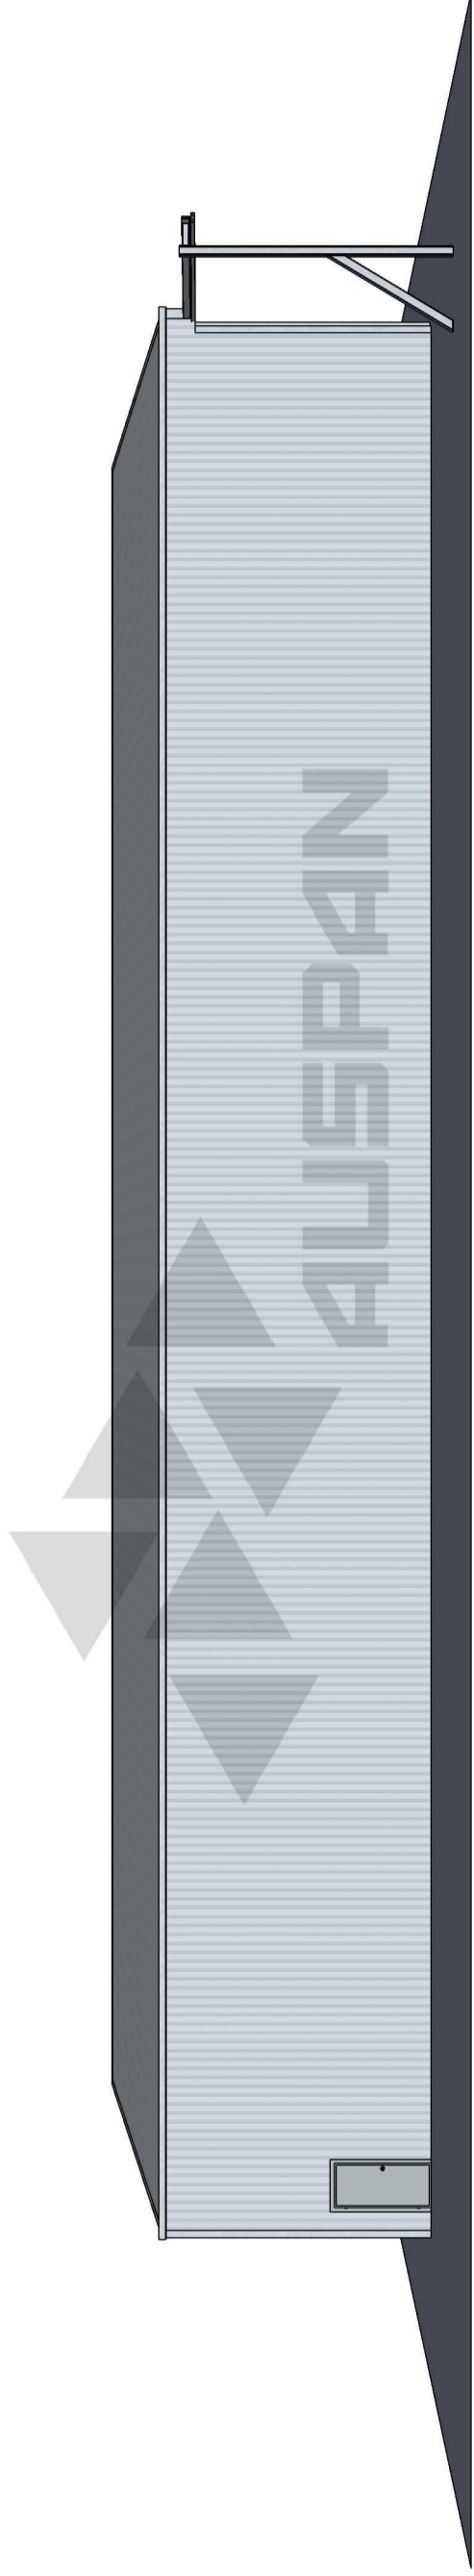

COPYRIGHT
COPYRIGHT REMAINS THE PROPERTY OF AUSSPAN GROUP.
WRITTEN DIMENSIONS TAKE PRECEDENCE OVER SCALED
DIMENSIONS. CONTRACTORS SHALL VERIFY ALL DIMENSIONS ON
SITE AND REPORT DISCREPANCIES TO AUSSPAN GROUP PRIOR TO
COMMENCEMENT OF WORK.

THESE PLANS, DESIGNS AND INTELLECTUAL CONTENT SHALL
REMAIN THE PROPERTY OF AUSSPAN GROUP AND MUST NOT BE
GIVEN, LENT, RESOLD, HIRED OUT OR OTHERWISE COPIED
WITHOUT THE PERMISSION IN WRITING FROM THE DIRECTOR.

PROJECT NAME
AIR HANGAR

CLIENT
ANDREW TWINE

PROJECT ADDRESS
JERRAMUNGUP NORTH ROAD
JERRAMUNGUP, WA, 6336

DATE MODIFIED
January 28, 2021

PROJECT NO.
5441

DRAWN
BG

CHECKED
NW

DRAWING TITLE
A202


PROJECT STAGE
3D CONCEPT DRAWINGS

PAPER SIZE
A3

DRAWING NUMBER

A202

REVISION
1

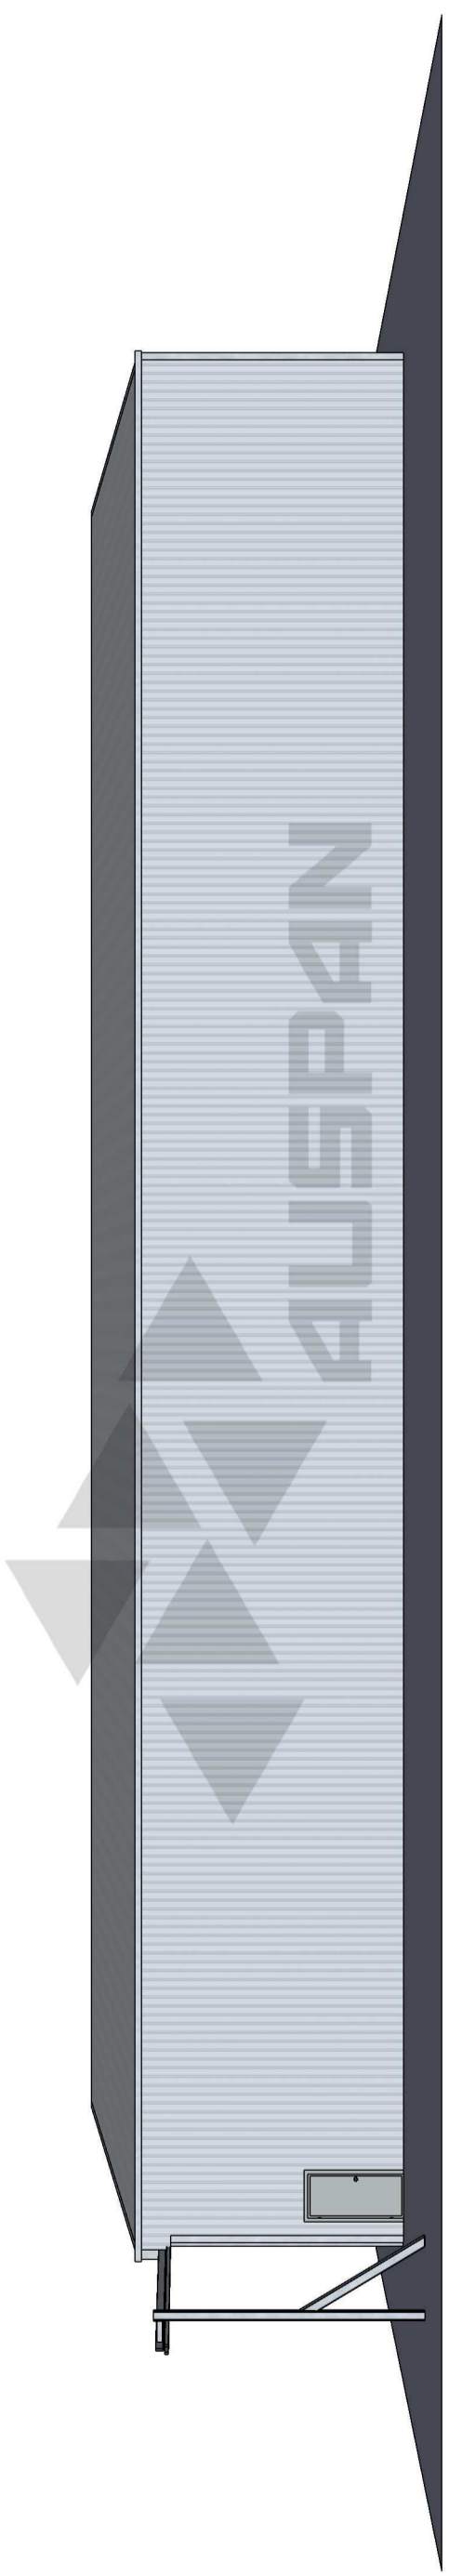

COPYRIGHT
COPYRIGHT REMAINS THE PROPERTY OF AUSPAN GROUP.
WRITTEN DIMENSIONS TAKE PRECEDENCE OVER SCALED
DIMENSIONS. CONTRACTORS SHALL VERIFY ALL DIMENSIONS ON
SITE AND REPORT DISCREPANCIES TO AUSPAN GROUP PRIOR TO
COMMENCEMENT OF WORK.

THESE PLANS, DESIGNS AND INTELLECTUAL CONTENT SHALL
REMAIN THE PROPERTY OF AUSPAN GROUP AND MUST NOT BE
GIVEN, LENT, RESOLD, HIRED OUT OR OTHERWISE COPIED
WITHOUT THE PERMISSION IN WRITING FROM THE DIRECTOR.

PROJECT NAME
AIR HANGAR

CLIENT
ANDREW TWINE

PROJECT ADDRESS
JERRAMUNGUP NORTH ROAD
JERRAMUNGUP, WA, 6336

DATE MODIFIED
January 28, 2021

PROJECT NO.
5441

DRAWN
BG

CHECKED
NW

DRAWING TITLE
A203


PROJECT STAGE
3D CONCEPT DRAWINGS

PAPER SIZE
A3

DRAWING NUMBER

A203

REVISION
1

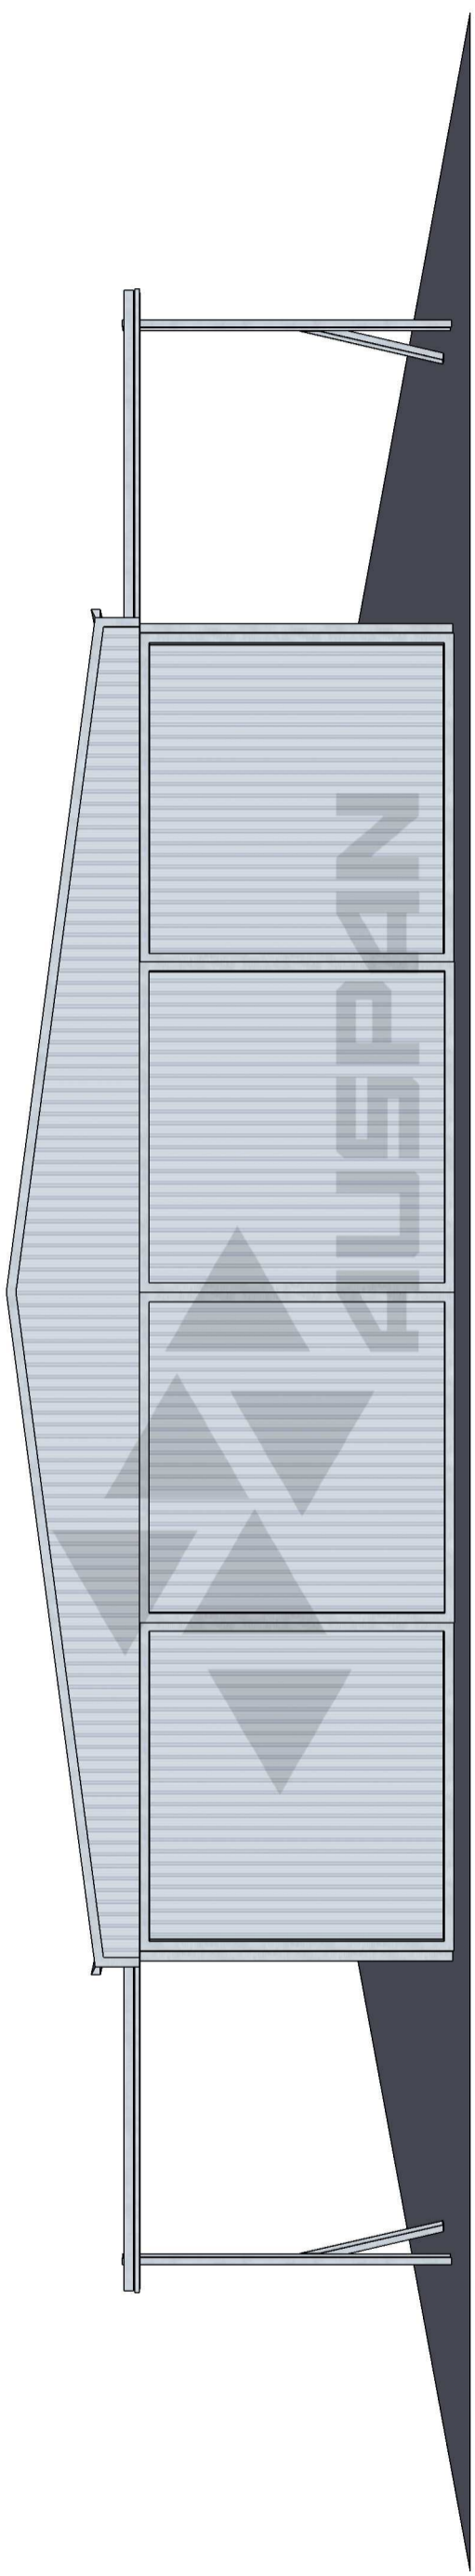

COPYRIGHT
COPYRIGHT REMAINS THE PROPERTY OF AUSPAN GROUP.
WRITTEN DIMENSIONS TAKE PRECEDENCE OVER SCALED
DIMENSIONS. CONTRACTORS SHALL VERIFY ALL DIMENSIONS ON
SITE AND REPORT DISCREPANCIES TO AUSPAN GROUP PRIOR TO
COMMENCEMENT OF WORK.

THESE PLANS, DESIGNS AND INTELLECTUAL CONTENT SHALL
REMAIN THE PROPERTY OF AUSPAN GROUP AND MUST NOT BE
GIVEN, LENT, RESOLD, HIRED OUT OR OTHERWISE COPIED
WITHOUT THE PERMISSION IN WRITING FROM THE DIRECTOR.

PROJECT NAME
AIR HANGAR

CLIENT
ANDREW TWINE

PROJECT ADDRESS
JERRAMUNGUP NORTH ROAD
JERRAMUNGUP, WA, 6336

DATE MODIFIED
January 28, 2021

PROJECT NO.
5441

DRAWN
BG

CHECKED
NW

DRAWING TITLE
A204


PROJECT STAGE
3D CONCEPT DRAWINGS

PAPER SIZE
A3

DRAWING NUMBER

A204

REVISION
1

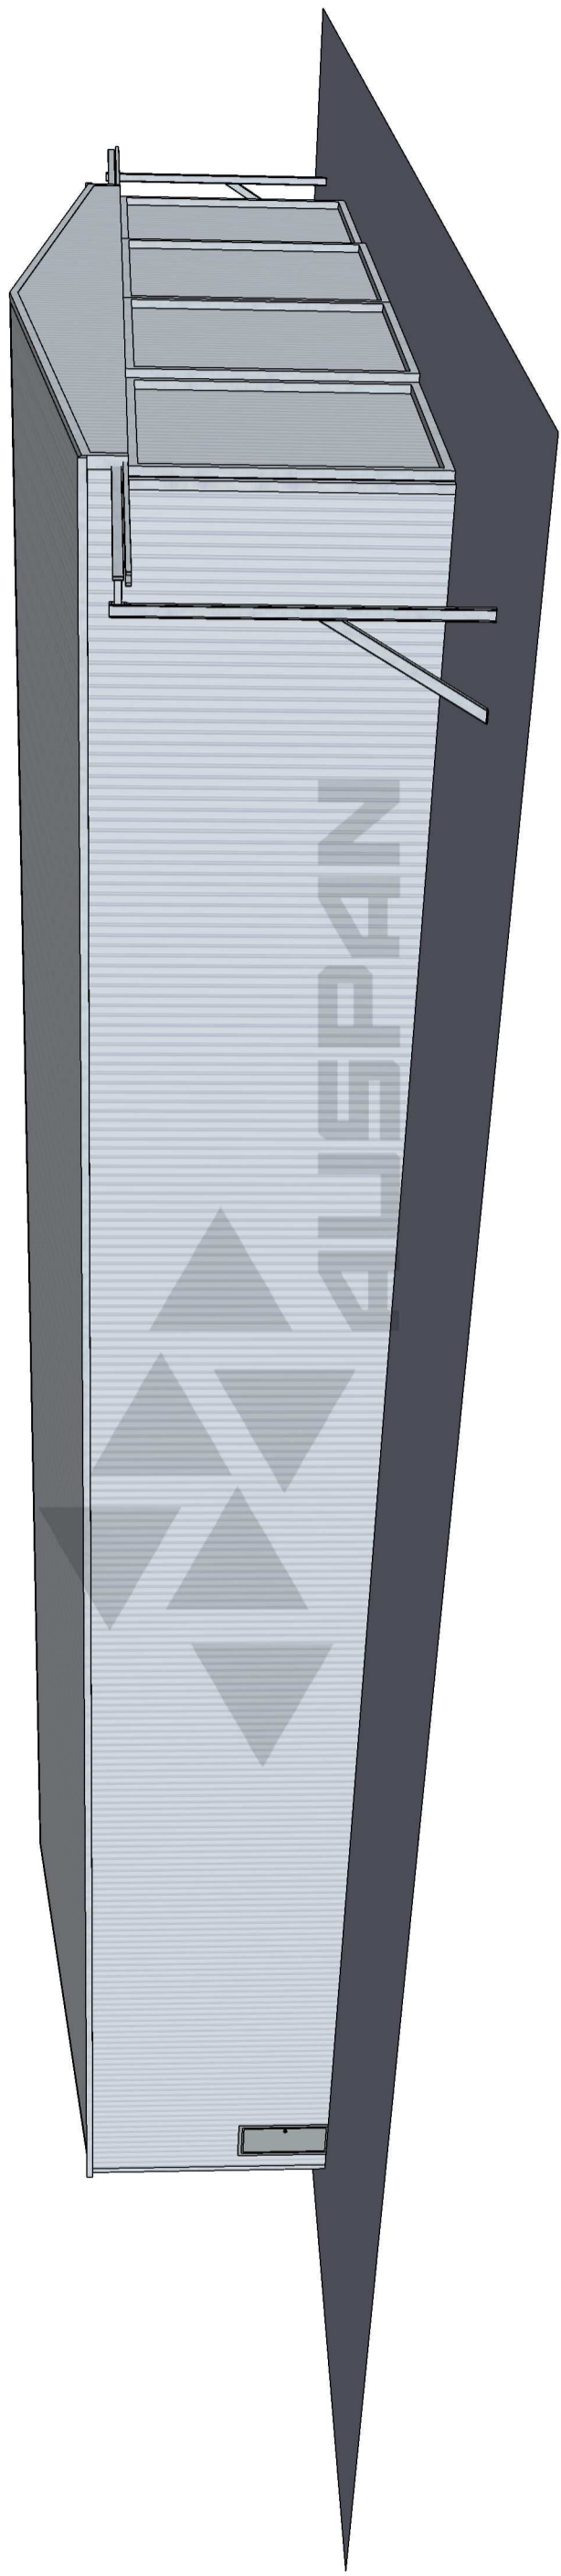

AUSPAN

COPYRIGHT
COPYRIGHT REMAINS THE PROPERTY OF AUSPAN GROUP.
WRITTEN DIMENSIONS TAKE PRECEDENCE OVER SCALED
DIMENSIONS. CONTRACTORS SHALL VERIFY ALL DIMENSIONS ON
SITE AND REPORT DISCREPANCIES TO AUSPAN GROUP PRIOR TO
COMMENCEMENT OF WORK.

THESE PLANS, DESIGNS AND INTELLECTUAL CONTENT SHALL
REMAIN THE PROPERTY OF AUSPAN GROUP AND MUST NOT BE
GIVEN, LENT, RESOLD, HIRED OUT OR OTHERWISE COPIED
WITHOUT THE PERMISSION IN WRITING FROM THE DIRECTOR.

PROJECT NAME
AIR HANGAR

CLIENT
ANDREW TWINE

PROJECT ADDRESS
JERRAMUNGUP NORTH ROAD
JERRAMUNGUP, WA, 6336

DATE MODIFIED
January 28, 2021

PROJECT NO.
5441

DRAWN
BG

CHECKED
NW

DRAWING TITLE
A205


PROJECT STAGE
3D CONCEPT DRAWINGS

PAPER SIZE
A3

DRAWING NUMBER

A205

REVISION
1

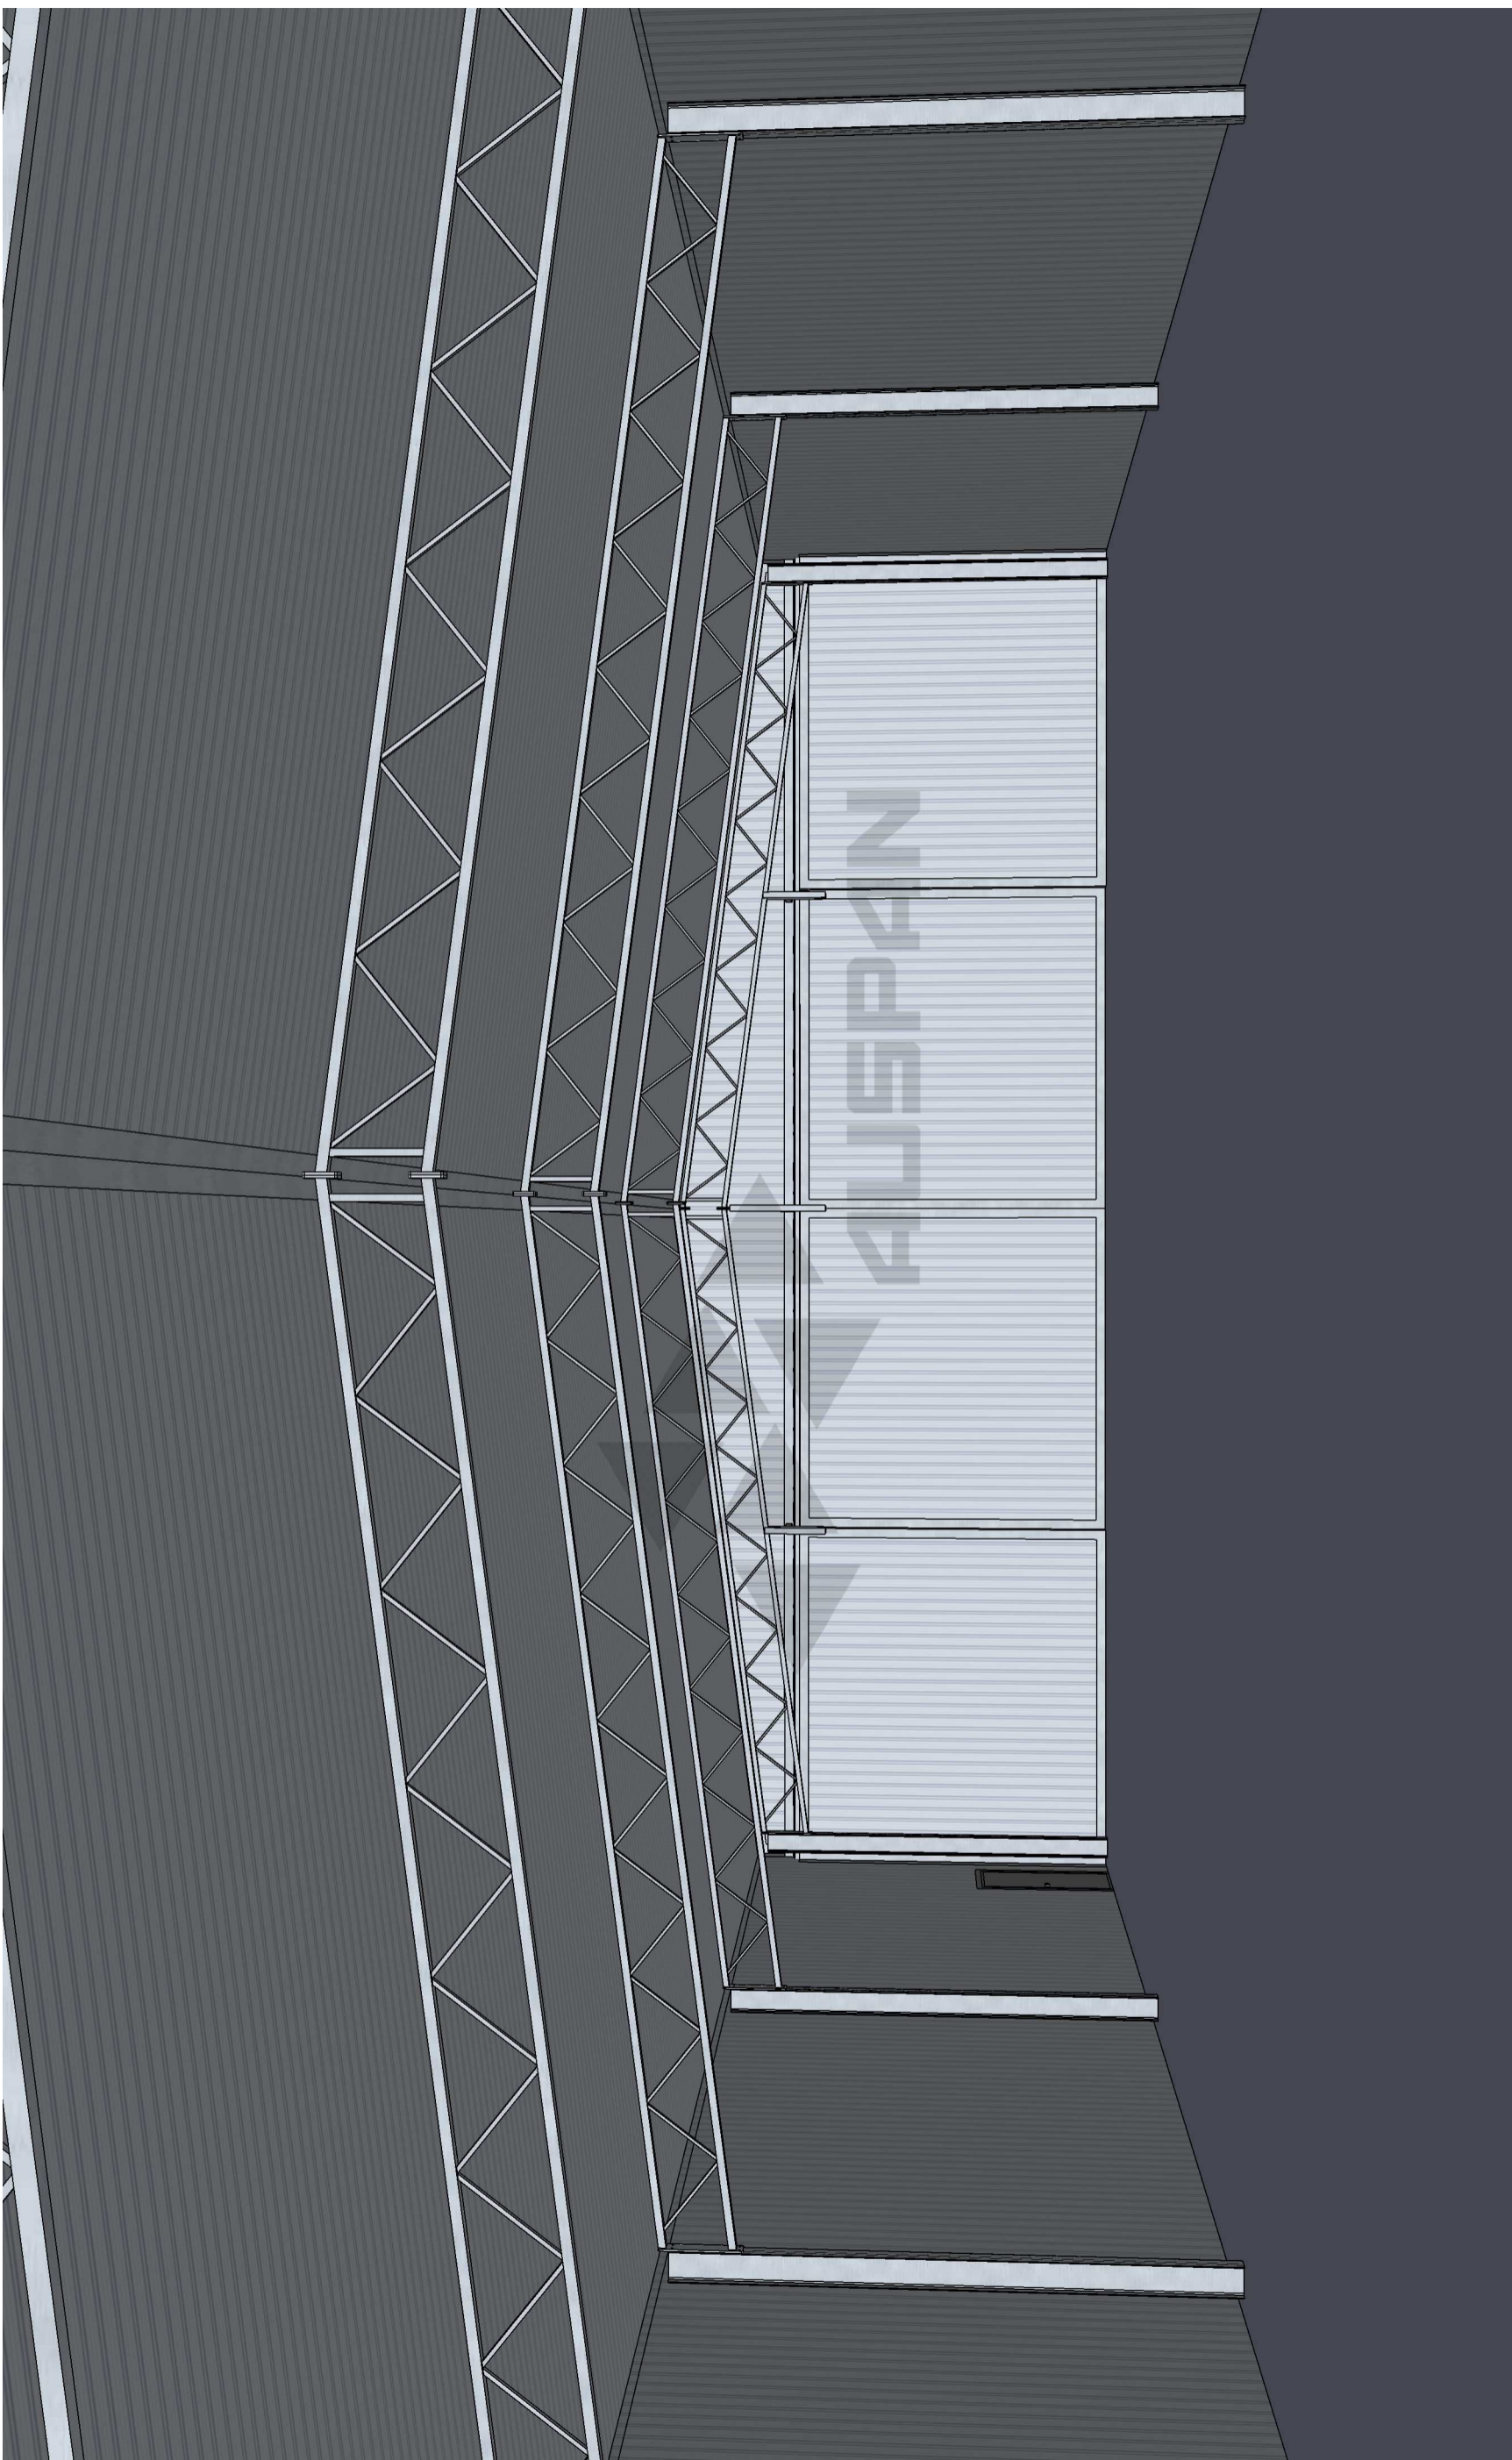

COPYRIGHT
COPYRIGHT REMAINS THE PROPERTY OF AUSPAN GROUP.
WRITTEN DIMENSIONS TAKE PRECEDENCE OVER SCALED
DIMENSIONS. CONTRACTORS SHALL VERIFY ALL DIMENSIONS ON
SITE AND REPORT DISCREPANCIES TO AUSPAN GROUP PRIOR TO
COMMENCEMENT OF WORK.

THESE PLANS, DESIGNS AND INTELLECTUAL CONTENT SHALL
REMAIN THE PROPERTY OF AUSPAN GROUP AND MUST NOT BE
GIVEN, LENT, RESOLD, HIRED OUT OR OTHERWISE COPIED
WITHOUT THE PERMISSION IN WRITING FROM THE DIRECTOR.

PROJECT NAME
AIR HANGAR

CLIENT
ANDREW TWINE

PROJECT ADDRESS
JERRAMUNGUP NORTH ROAD
JERRAMUNGUP, WA, 6336

DATE MODIFIED
January 28, 2021

PROJECT NO.
5441

DRAWN
BG

CHECKED
NW

DRAWING TITLE
A301

PROJECT STAGE
3D CONCEPT DRAWINGS

PAPER SIZE
A3

DRAWING NUMBER
A301

REVISION
1