


Copyright © Whereis® Registered Trademark of Sensis Pty Ltd.

**LOCALITY PLAN**  
NOT TO SCALE

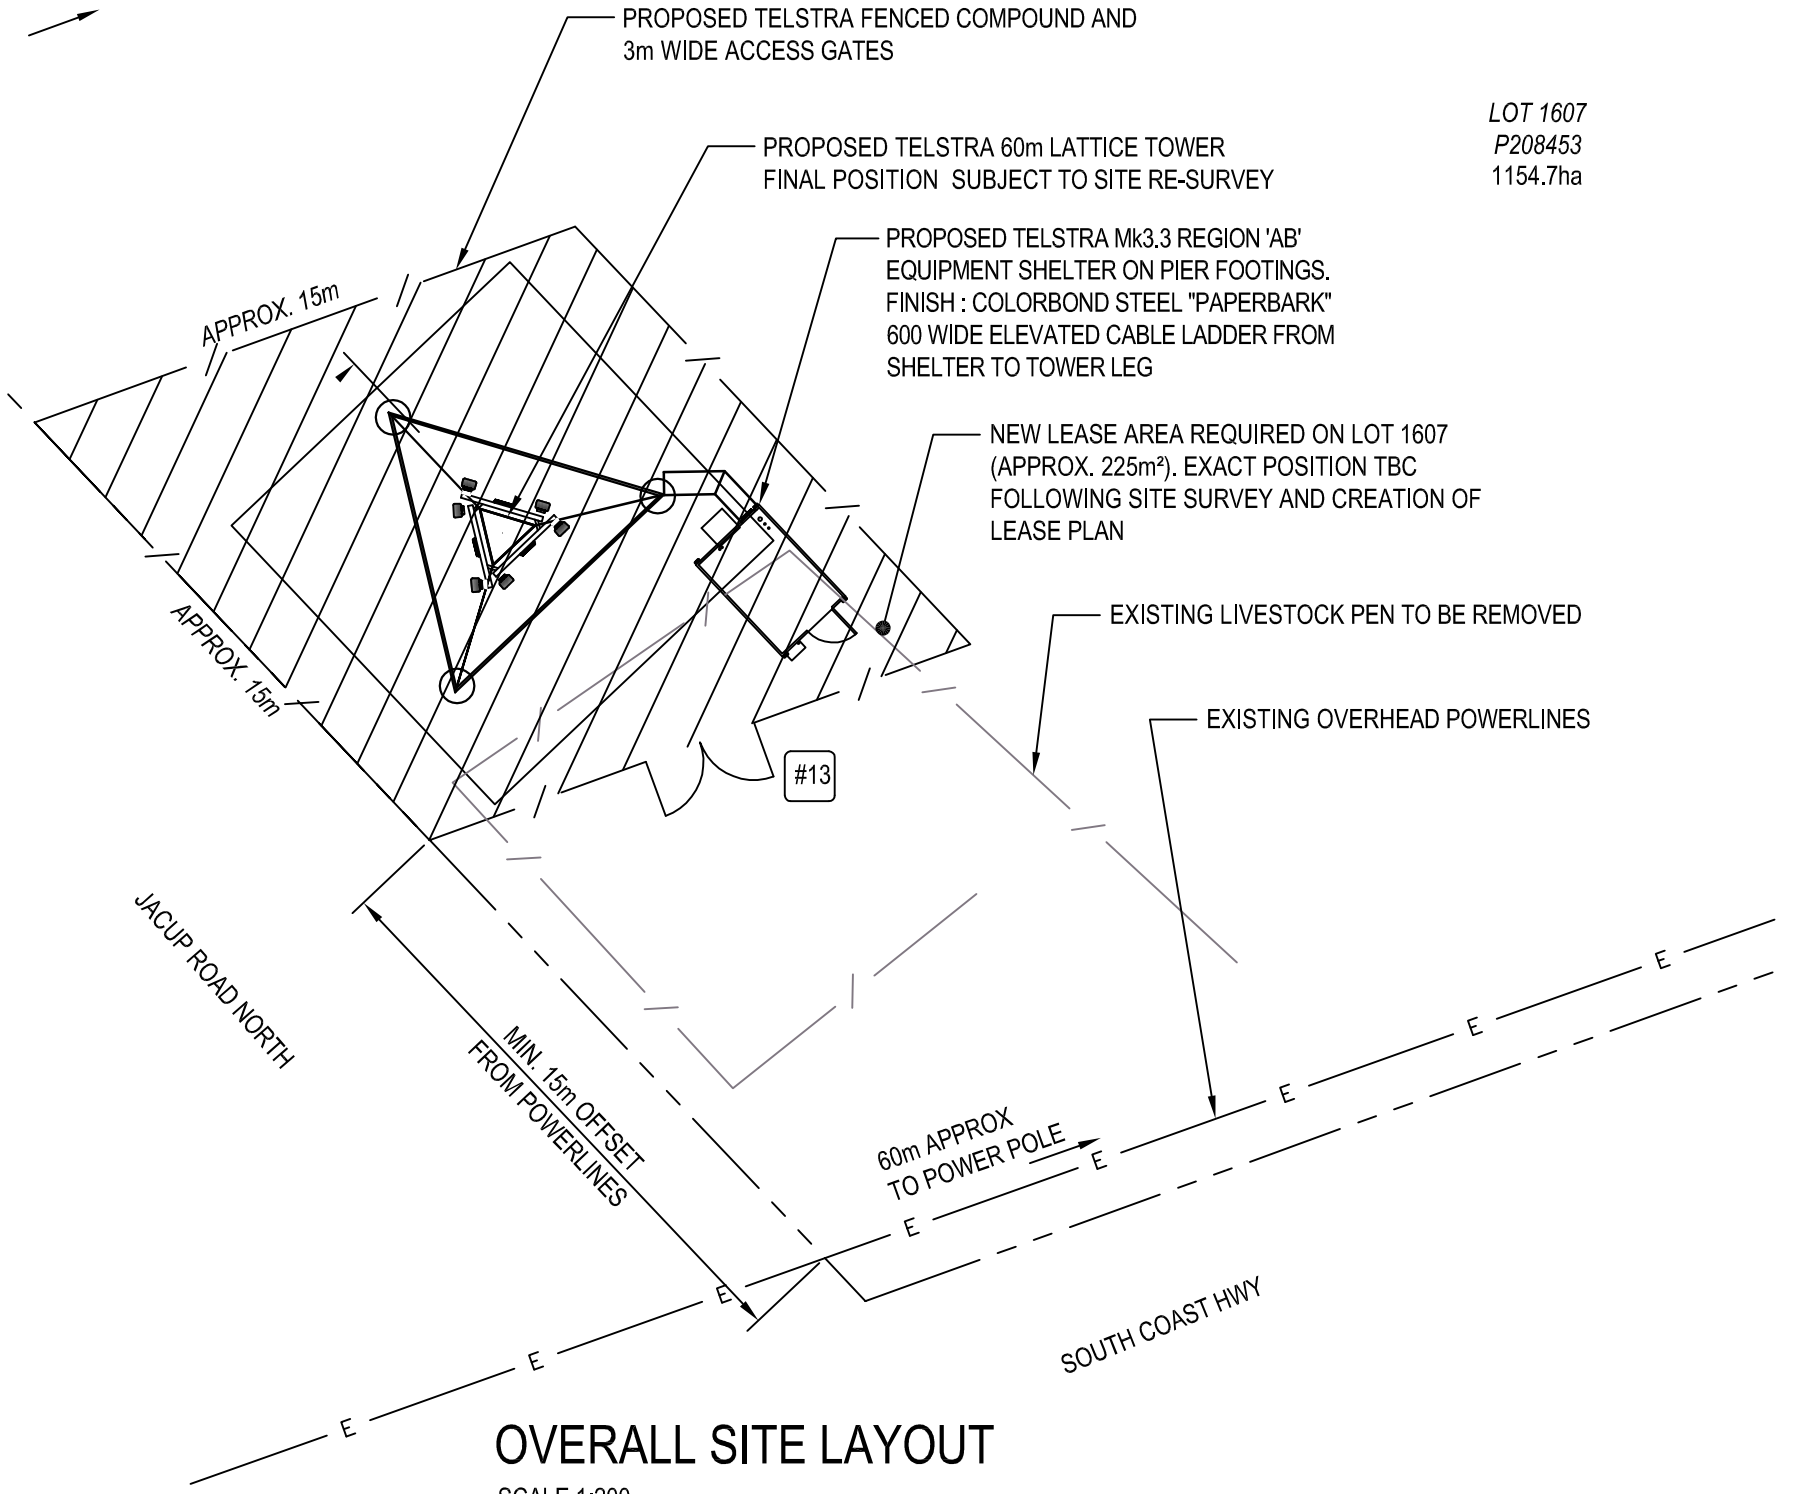

LOT 1607  
P208453  
1154.7ha

**OVERALL SITE LAYOUT**  
SCALE 1:200

- NOTES:**
- FOR EME SIGNS NOTATED #X REFER TO 005486 FOR DETAILS.
  - THIS DRAWING SET IS A PRELIMINARY DRAWING ONLY AND IS ISSUED FOR COMMENT. IT IS NOT A DETAILED SURVEY / STRUCTURAL DRAWING AND THEREFORE COULD BE SUBJECT TO CHANGE.
  - DRAWING TO BE READ IN CONJUNCTION WITH SHEET S3.

**PRELIMINARY**

DO NOT SCALE

F

**PROPERTY DESCRIPTION**

LOT 1607 ON P208453  
JACUP ROAD NORTH  
SHIRE OF JERRAMINGUP

SITE STRUCTURE CO-ORDINATES (GDA94)  
GPS READING ACCURACY: ±10m  
CENTRE OF TOWER

LATITUDE	-33.845993° (GDA94)
LONGITUDE	119.2109° (GDA94)



Aurecon Australia Pty Ltd ABN 54 005 139 873  
Level 5, 863 Hay street, Perth Western Australia 6000 Australia  
Telephone: +61 8 6145 9300  
Facsimile: +61 8 6145 5020  
Email: perth@aurecongroup.com

A person using Aurecon drawings and other data accepts the risk of:  
1. using the drawings and other data in electronic form without requesting and checking them for accuracy against the original hard copy versions;  
2. using the drawings or other data for any purpose not agreed to in writing by Aurecon.

ORDER	DRAWN	CHKD	AMENDMENT	EXAM	APPD	DATE	ISS
WA08749.01	RC	MN	FOR SHIRE APPROVAL	RC		07.04.16	1

© Telstra Corporation Limited ABN 33 051 775 556 All rights reserved.




MOBILE NETWORK SITE  
JACUP  
SITE LOCALITY AND ACCESS PL,  
LOT 1974 JACUP ROAD NORTH, JACUP

DWG NO. W107977

10.3.1

EX A3

- NOTES:**
1. FOR EME SIGNS NOTATED #2 REFER TO 005486 FOR DETAILS.
  2. THIS DRAWING SET IS A PRELIMINARY DRAWING ONLY AND IS ISSUED FOR COMMENT. IT IS NOT A DETAILED SURVEY / STRUCTURAL DRAWING AND THEREFORE COULD BE SUBJECT TO CHANGE.
  3. DRAWING TO BE READ IN CONJUNCTION WITH SHEET S1.
  4. ANTENNAS ARE SHOWN INDICATIVE ONLY, TYPES AND QUANTITY TO BE CONFIRMED.

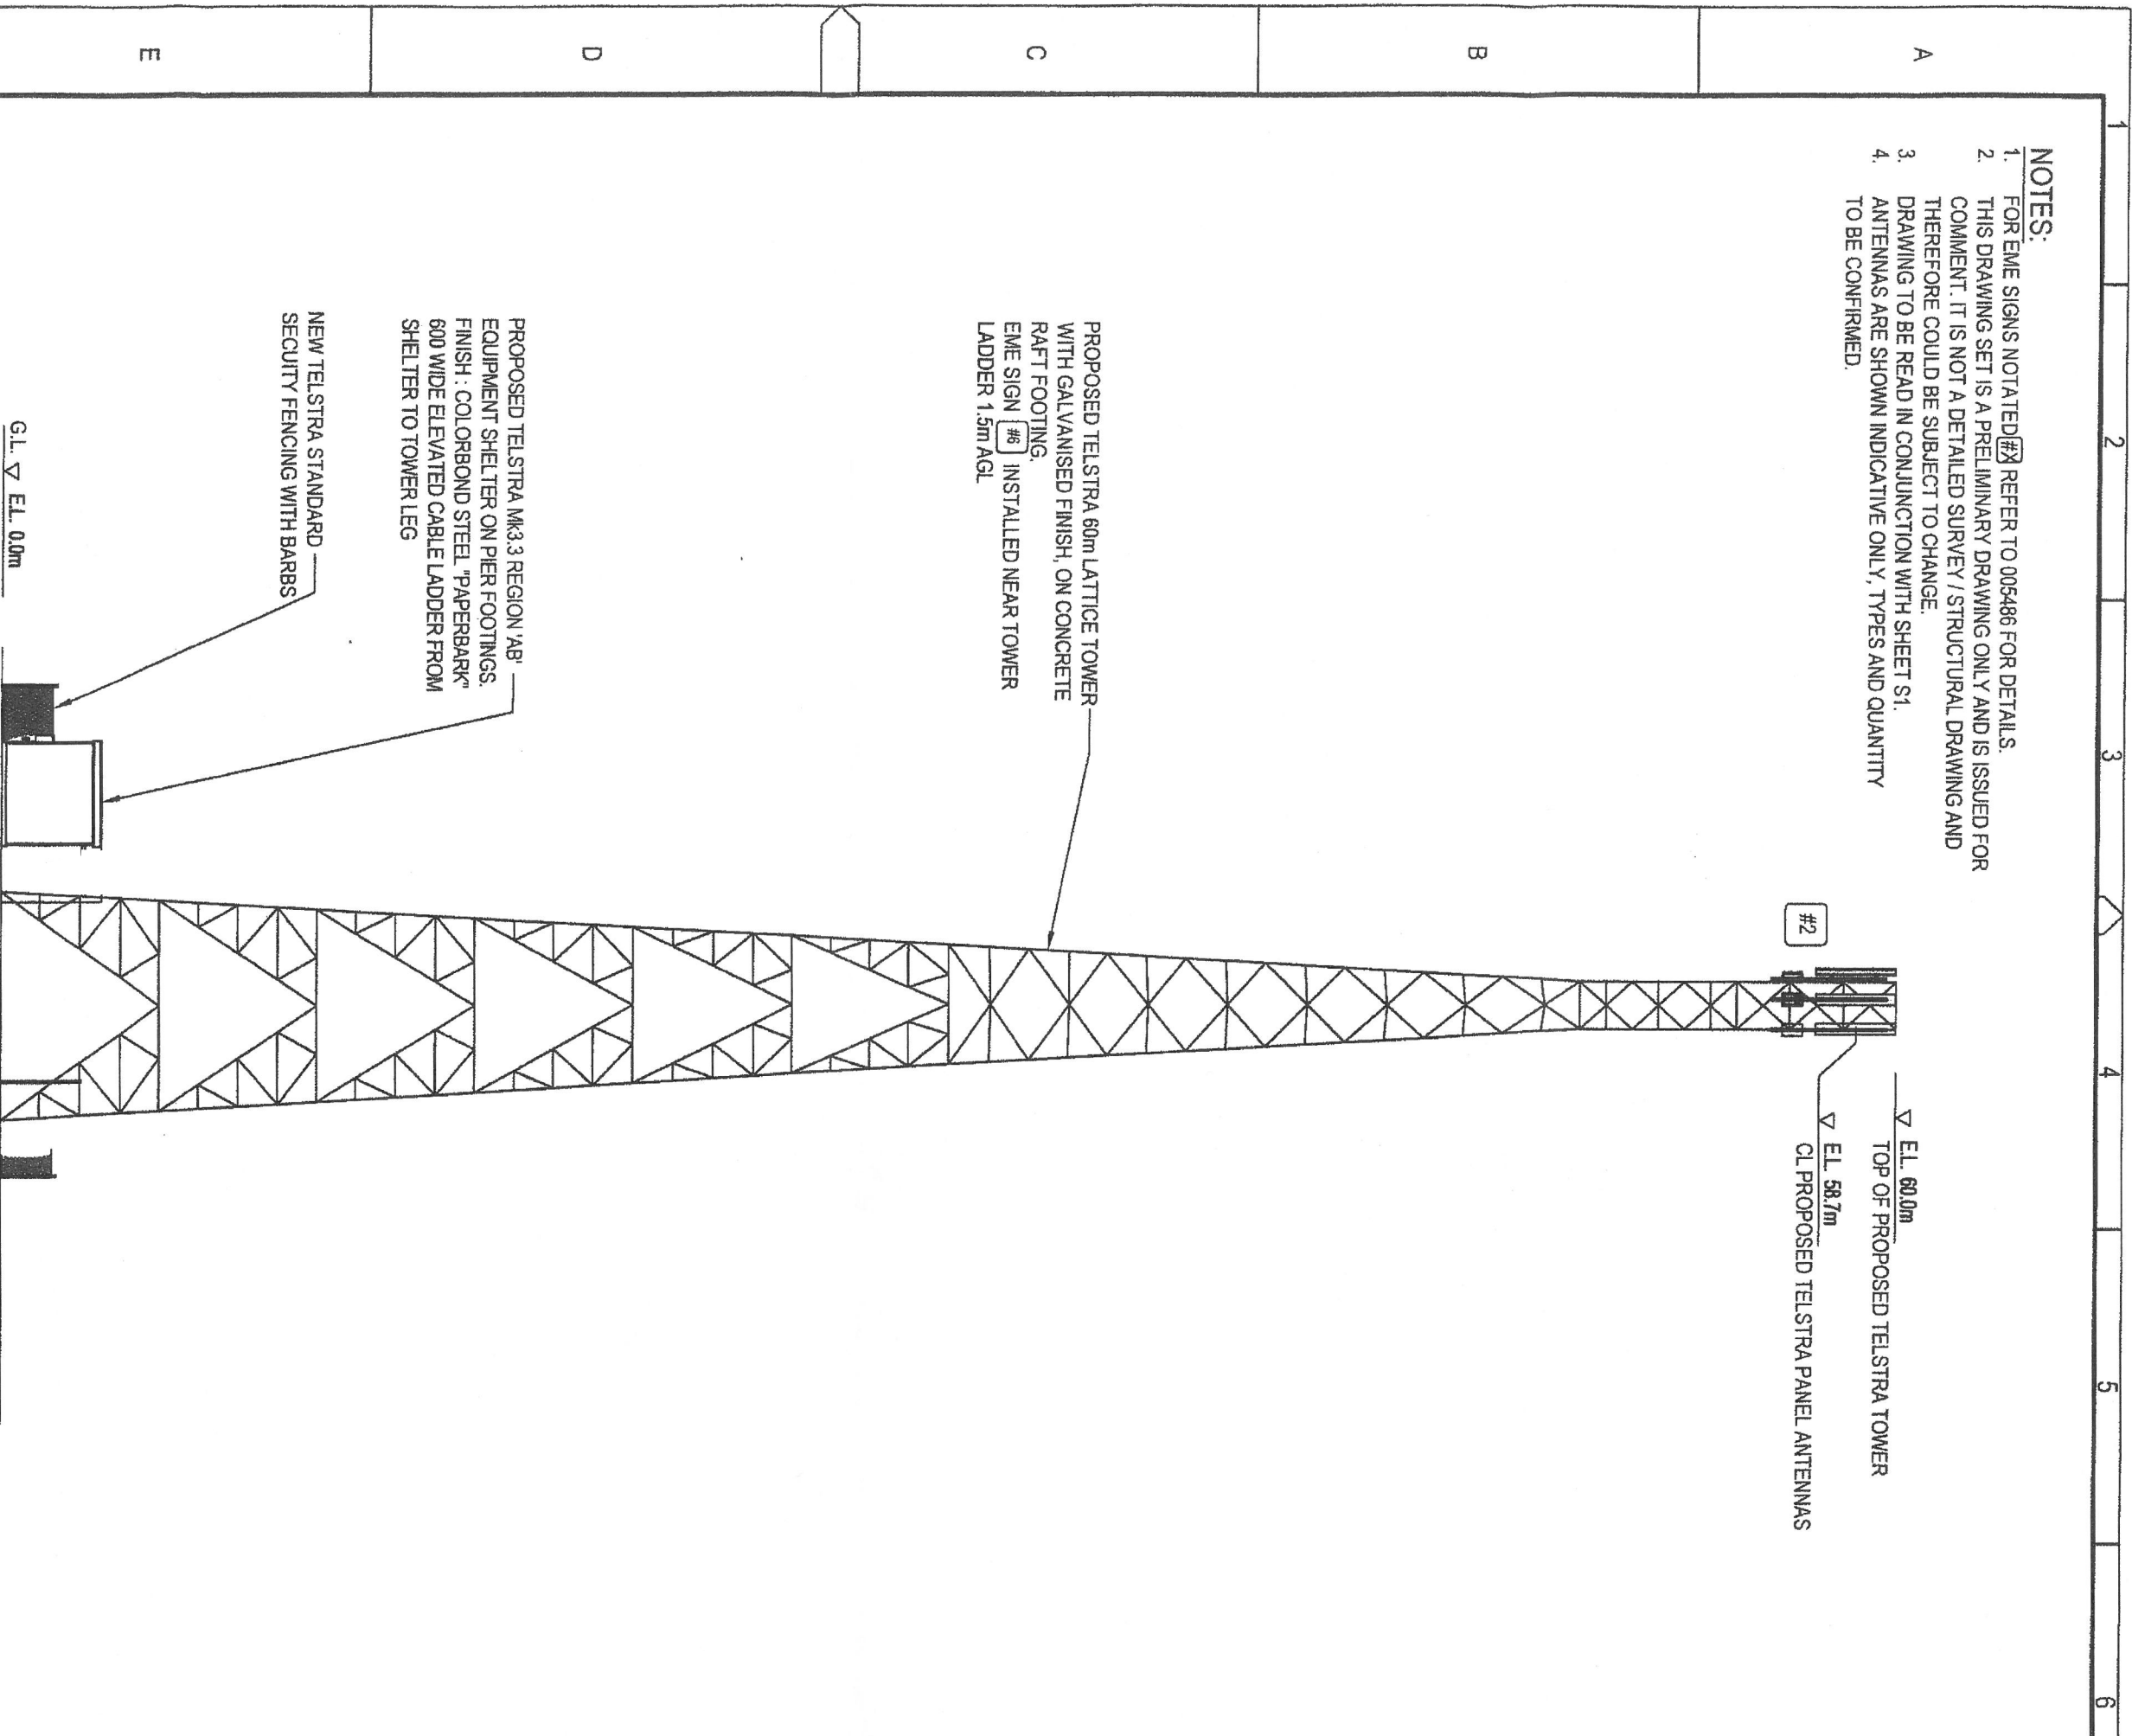

**EAST ELEVATION**  
SCALE 1:200

**PRELIMINARY**

ORDER	DRAWN	CHKD	AMENDMENT	EXAM	APPD	DATE	ISS
W107977	RC	MIN	FOR SHIRE APPROVAL	RC		07.04.16	1



MOBILE NETWORK SITE  
JACUP

LOT 1607 SOUTH COAST HWY, JACUP WA 6337

DWG NO. W107977 SHT NO. S3



Aurecon Australia Pty Ltd ABN 54 005 139 673  
Level 5, 653 Hay Street, Perth  
Western Australia 6000 Australia  
Telephone: +61 8 6145 9300  
Facsimile: +61 8 6145 5020  
Email: perth@aurecongroup.com

A person using Aurecon drawings and other data accepts the risk of:  
1. using the drawings and data to educate them without requesting and checking the data;  
2. using the drawings or other data for any purpose not agreed to in writing by Aurecon.

Telstra Corporation Limited ABN 33 051 775 556 All rights reserved.

DO NOT SCALE DIMENSIONS IN

Cad file: 07977SS1.DWG