


BUILDING AREAS	
GROUND FLOOR AREAS	
DRYING AREA	14.35
GARAGE	65.55
GROUND LIVING	313.87
OUTDOOR LIVING	109.94
VERANDAH	161.19
TOTAL	664.90 m2

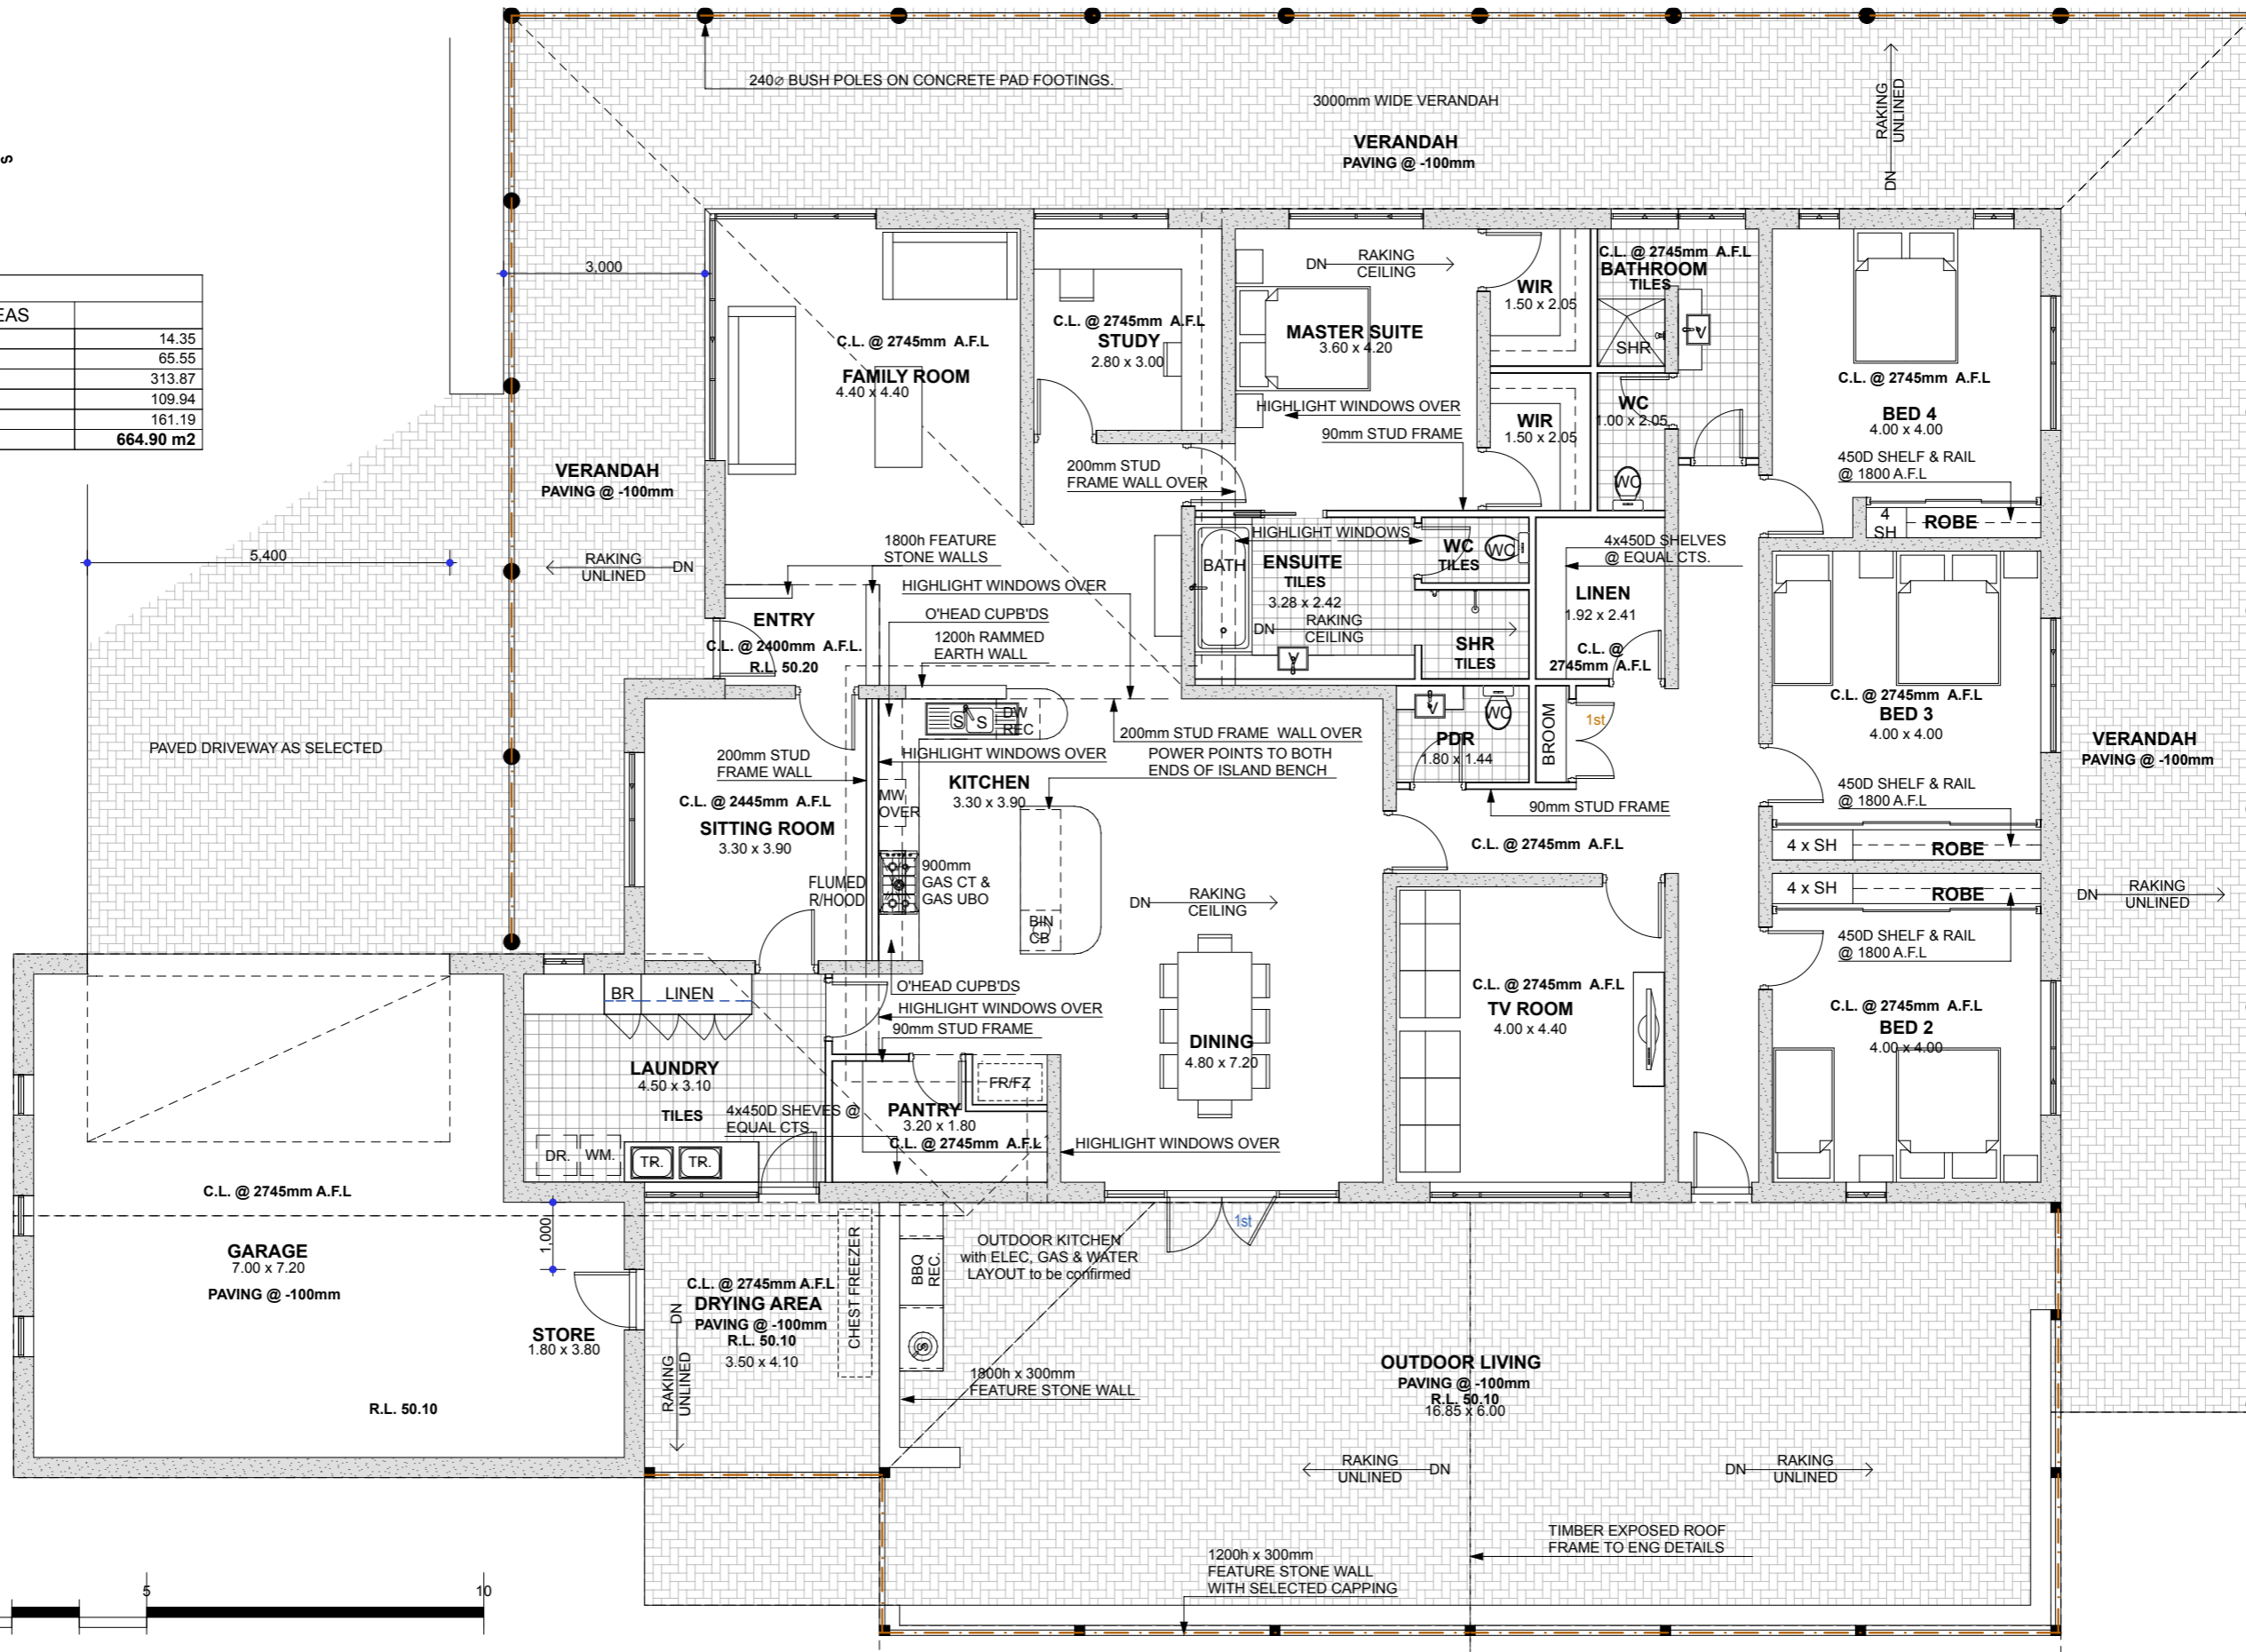

GROUND FLOOR PLAN
Scale 1:100

Perth Office:
Unit 3/185 Eighth Avenue, Inglewood WA 6052
PH: 9272 3956

Albany Office:
338 Middleton Road, Albany WA 6330
PH: 9842 1157
FAX: 9842 5157
admin@cbd.com.au
www.cbd.com.au

MEMBERS OF BUILDING DESIGNERS ASSOCIATION

COPYRIGHT: ©
THIS DRAWING IS COPYRIGHT AND THE PROPERTY OF CONCEPT BUILDING DESIGN. IT MUST NOT BE RETAINED, COPIED OR USED WITHOUT THE AUTHORITY OF CONCEPT BUILDING DESIGN.

Client:
Mr. & Mrs. Willcocks

Address:
Lot 773 Freeman Drive Bremer Bay

Rev.	Date	Item	Issued To
C	15/04/13	GGE IN LINE WITH SHED & MODIFY BUILDING ENVELOPE	CLIENT & COUNCIL
B	19/03/13	DESIGN DEVELOPMENT	CLIENT

Drawn:	Date:	Drawing Number:	Job No.:
MW	15/04/13		C-1512-12
Checked:	Scale:		Stage / Rev:
MW	AS SHOWN	A04 of A06	REV C