


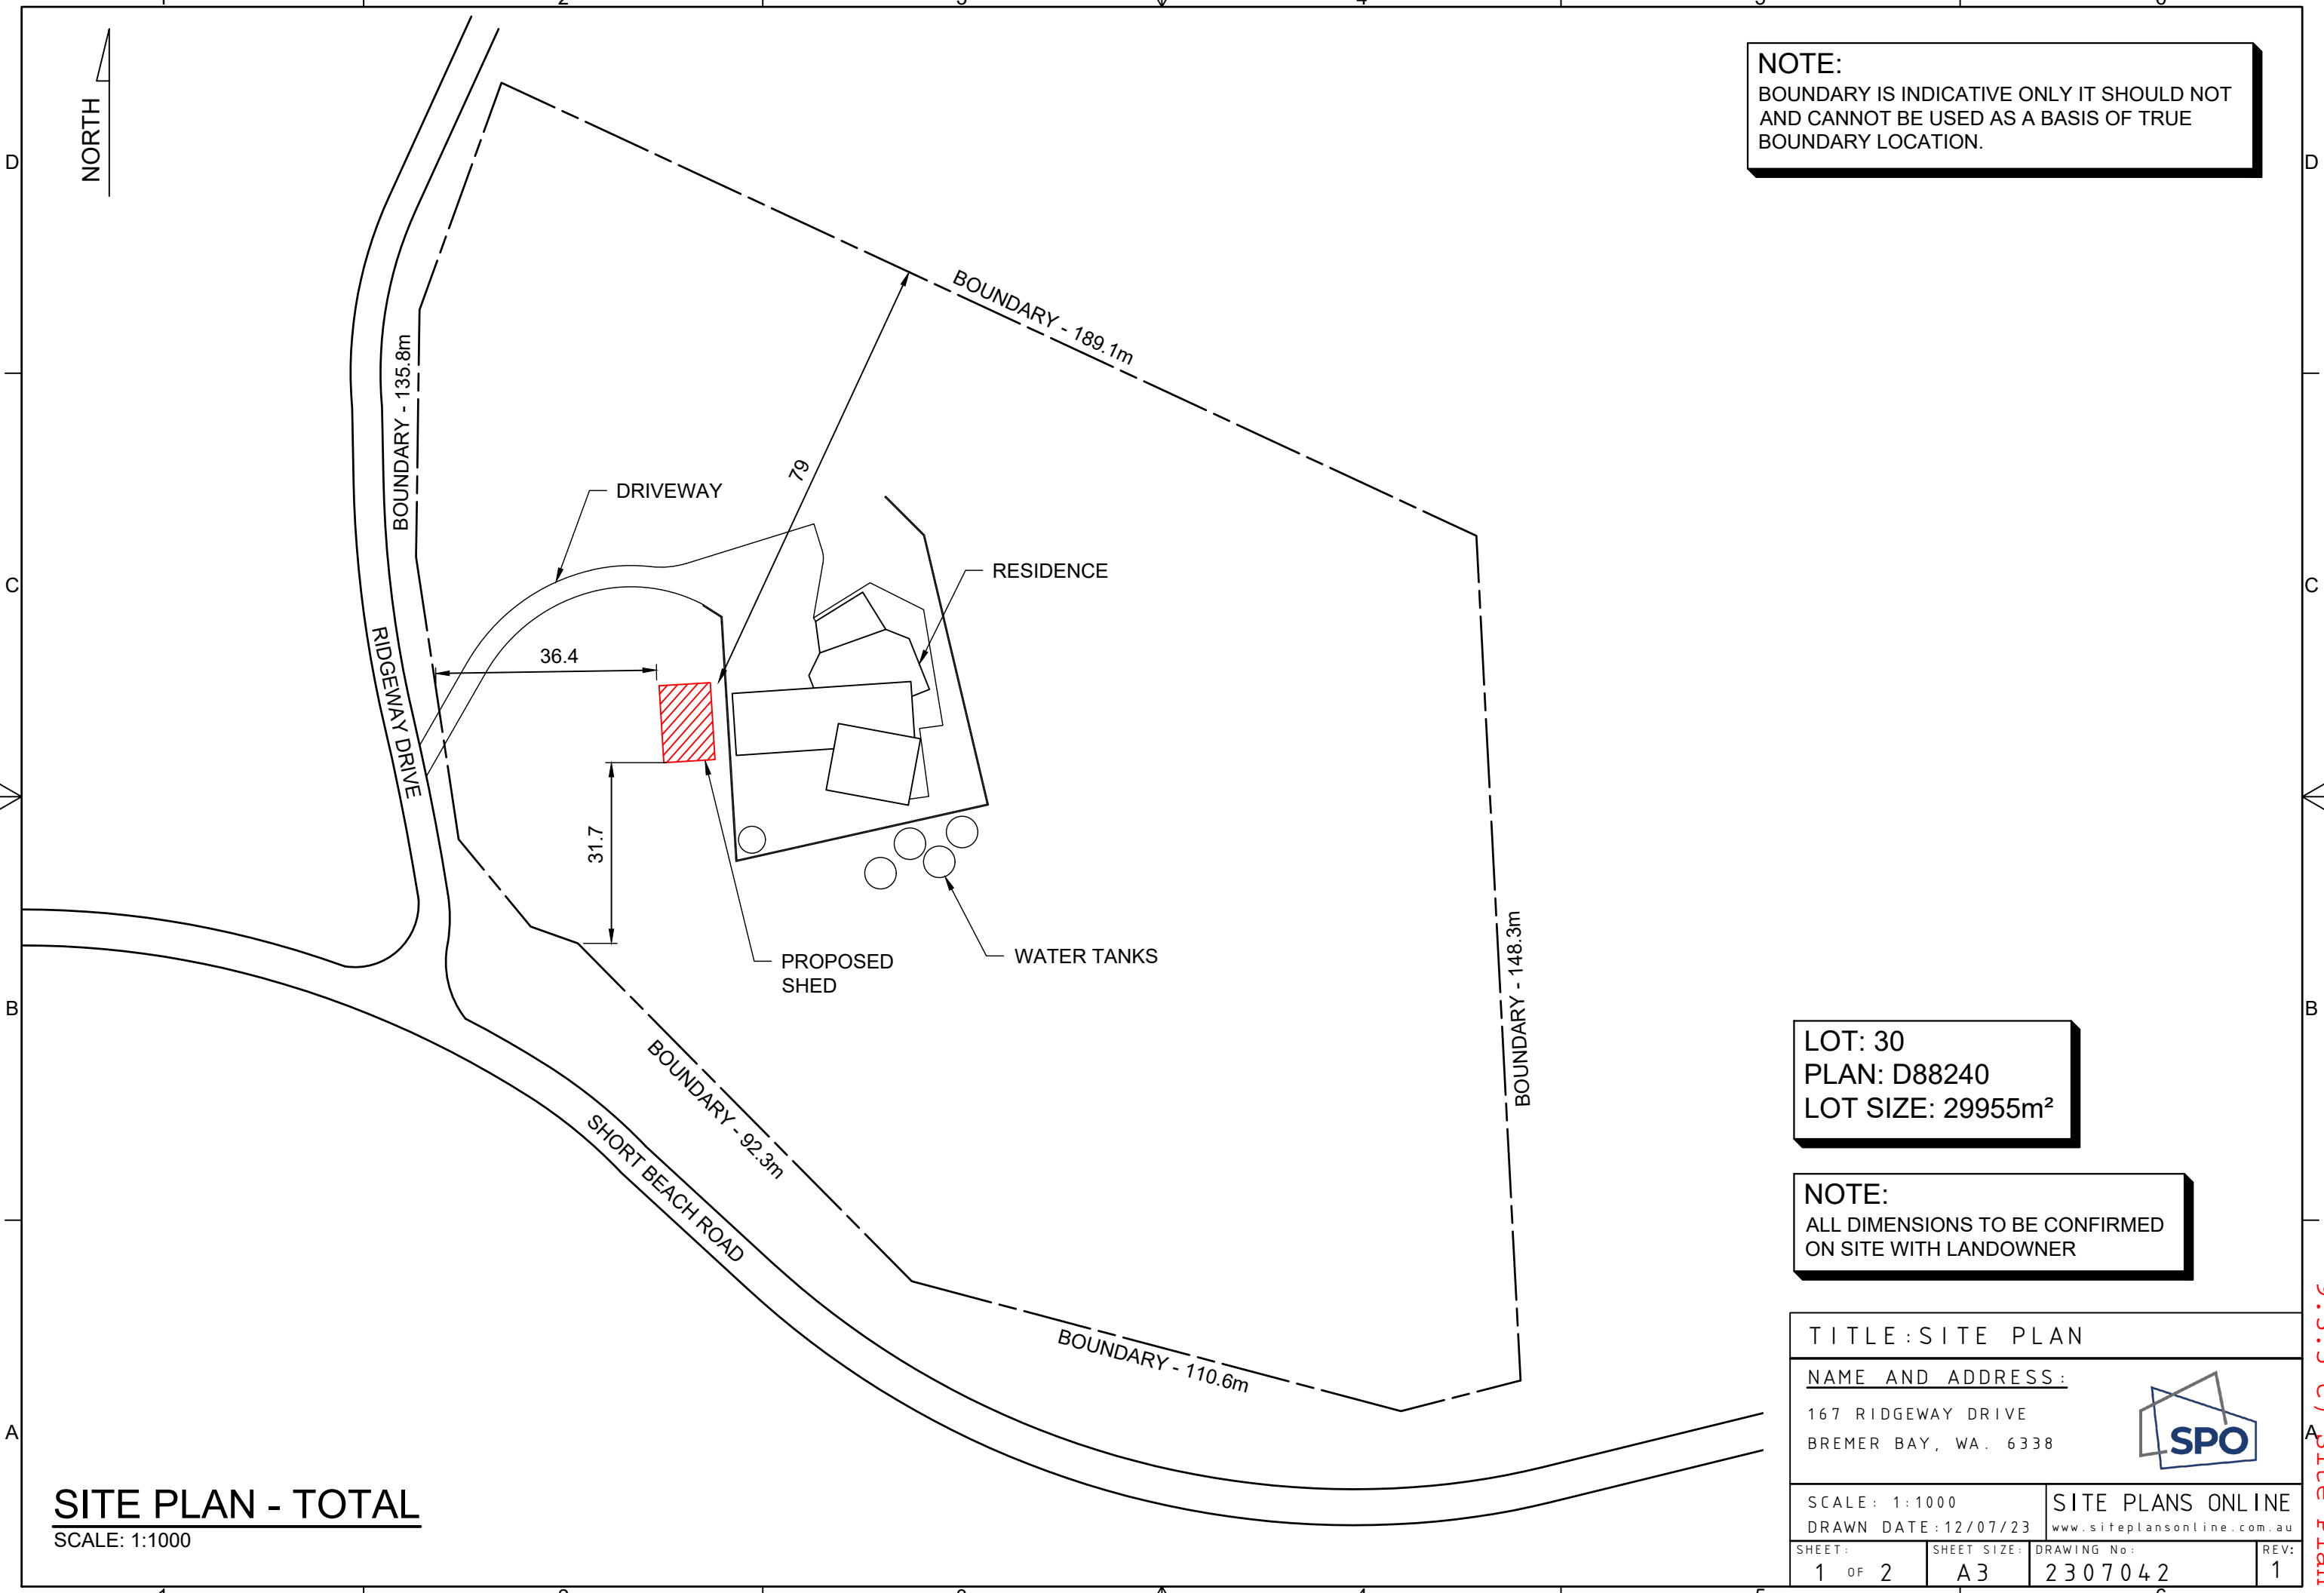

**NOTE:**  
 BOUNDARY IS INDICATIVE ONLY IT SHOULD NOT  
 AND CANNOT BE USED AS A BASIS OF TRUE  
 BOUNDARY LOCATION.




**LOT: 30**  
**PLAN: D88240**  
**LOT SIZE: 29955m<sup>2</sup>**

**NOTE:**  
 ALL DIMENSIONS TO BE CONFIRMED  
 ON SITE WITH LANDOWNER

TITLE: SITE PLAN			
NAME AND ADDRESS:			
167 RIDGEWAY DRIVE BREMER BAY, WA. 6338			
SCALE: 1:1000		SITE PLANS ONLINE	
DRAWN DATE: 12/07/23		www.siteplansonline.com.au	
SHEET:	SHEET SIZE:	DRAWING No:	REV:
1 OF 2	A3	2307042	1

**SITE PLAN - TOTAL**  
 SCALE: 1:1000

9.3.5 c) Site Plan

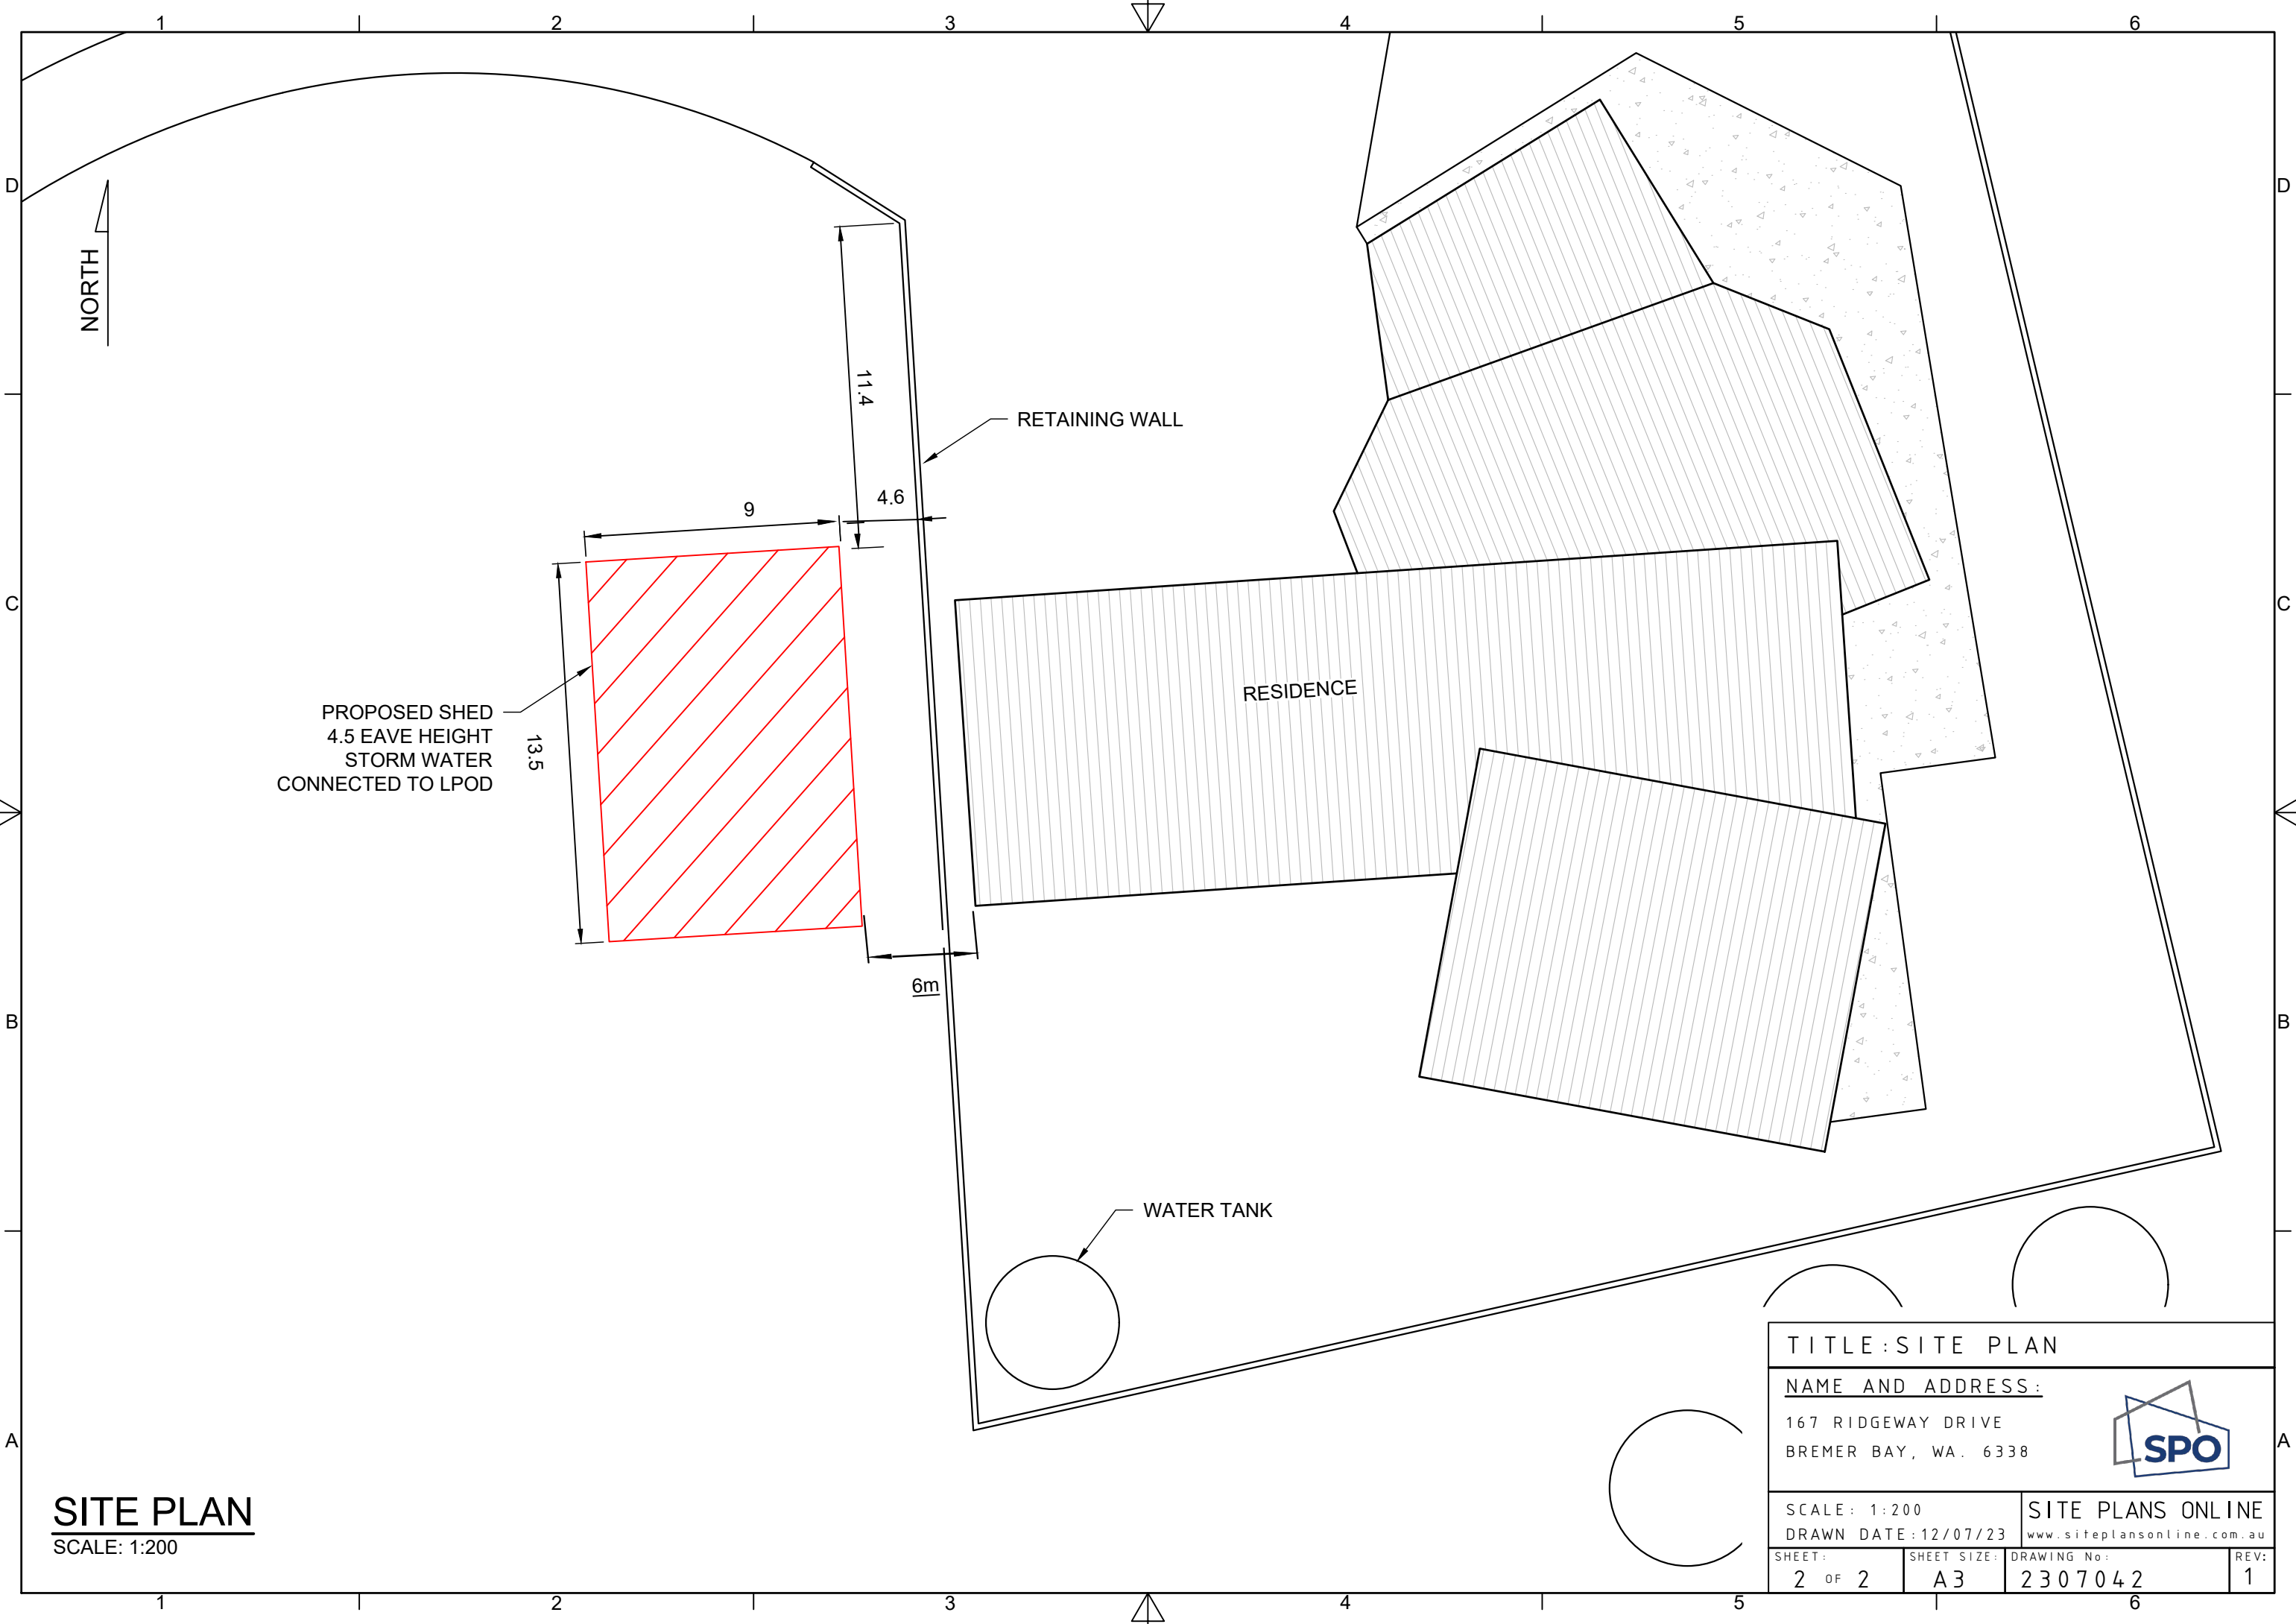

NORTH

PROPOSED SHED  
4.5 EAVE HEIGHT  
STORM WATER  
CONNECTED TO LPOD

RETAINING WALL

RESIDENCE

WATER TANK

**SITE PLAN**  
SCALE: 1:200

TITLE: SITE PLAN			
NAME AND ADDRESS:			
167 RIDGEWAY DRIVE BREMER BAY, WA. 6338			
SCALE: 1:200		SITE PLANS ONLINE	
DRAWN DATE: 12/07/23		www.siteplansonline.com.au	
SHEET:	SHEET SIZE:	DRAWING No:	REV:
2 OF 2	A3	2307042	1

