


Site Plan
1 : 300






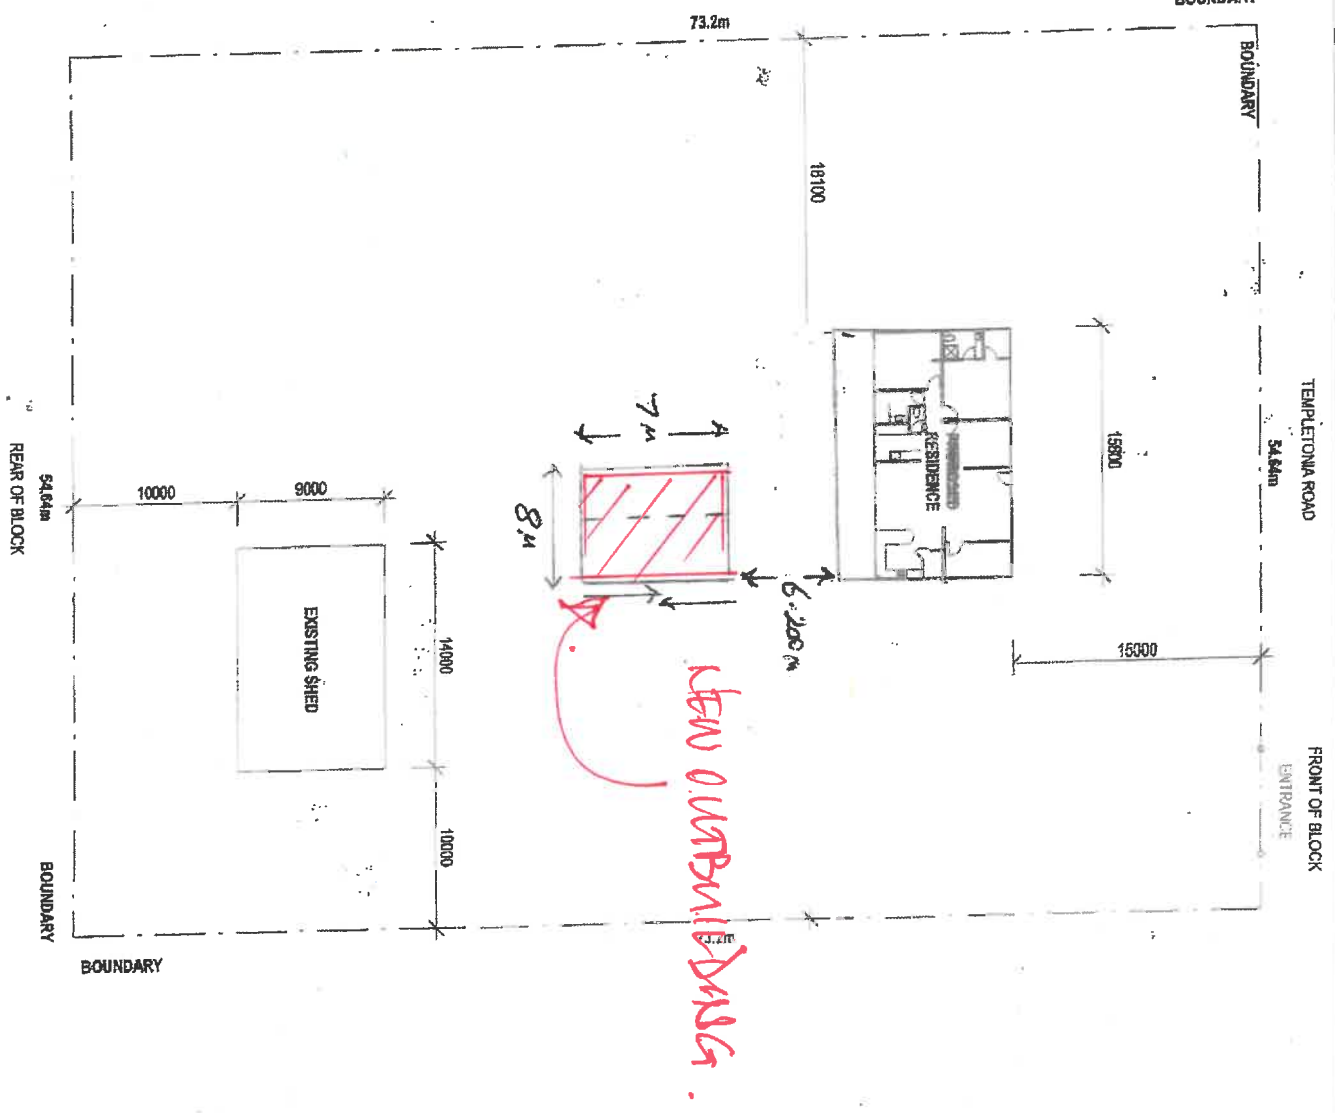


Prepared by Tnr Jgn
Colourbound

SHED FOR
CLAY TUCKER

Tucker Residence
19 Templetona Road, Brainer Bay

SITE PLAN
SCALE (A3)
1 : 300
DRAWN
CW
A3
C
Telephone: (08) 777 542
e-mail: tmj@tucker.com.au
ABN: 95 534 595 199
BRN: 103165

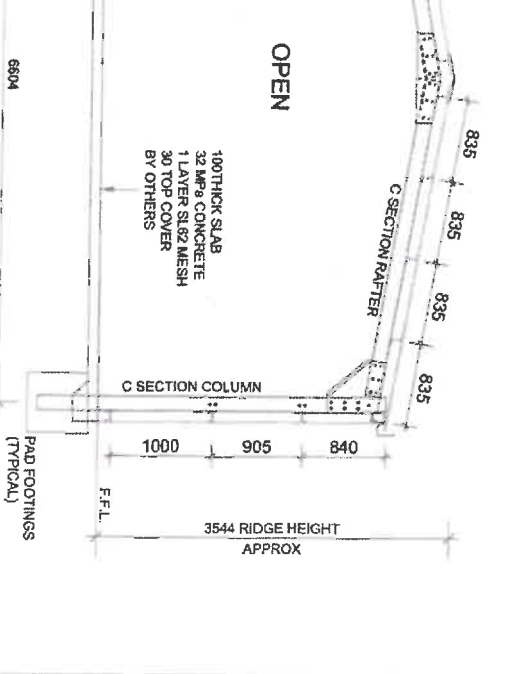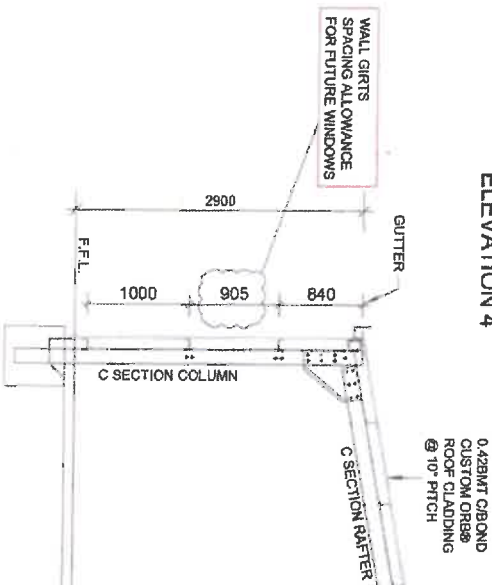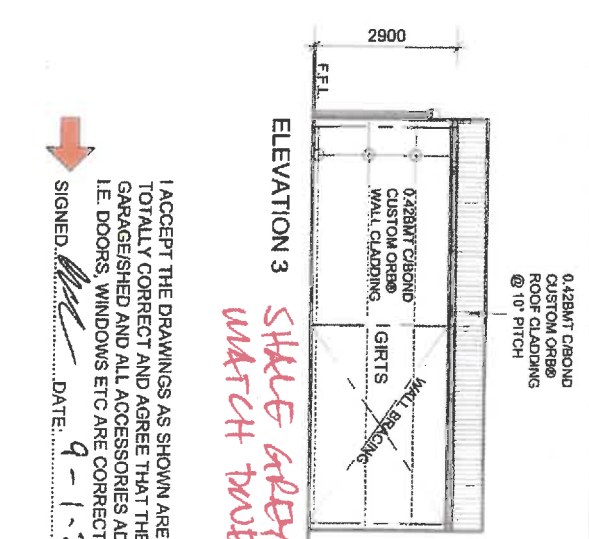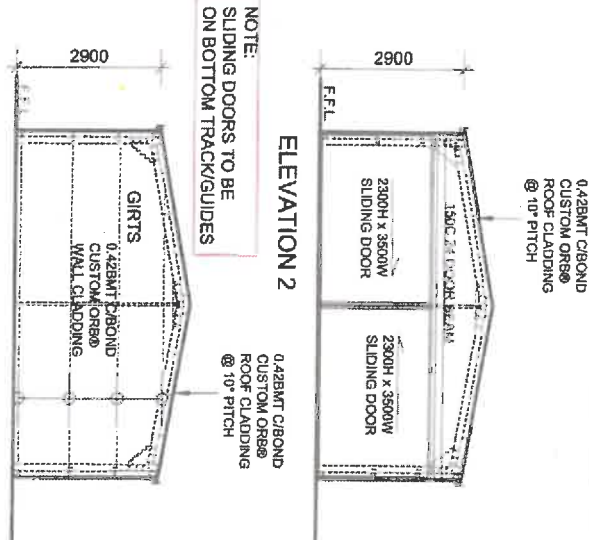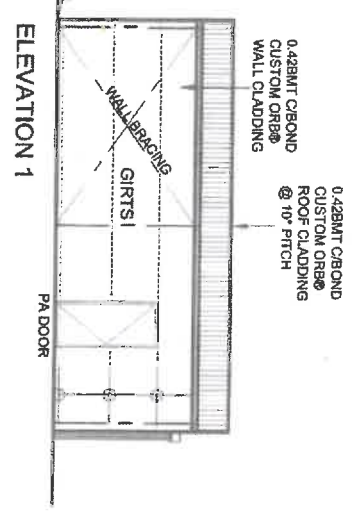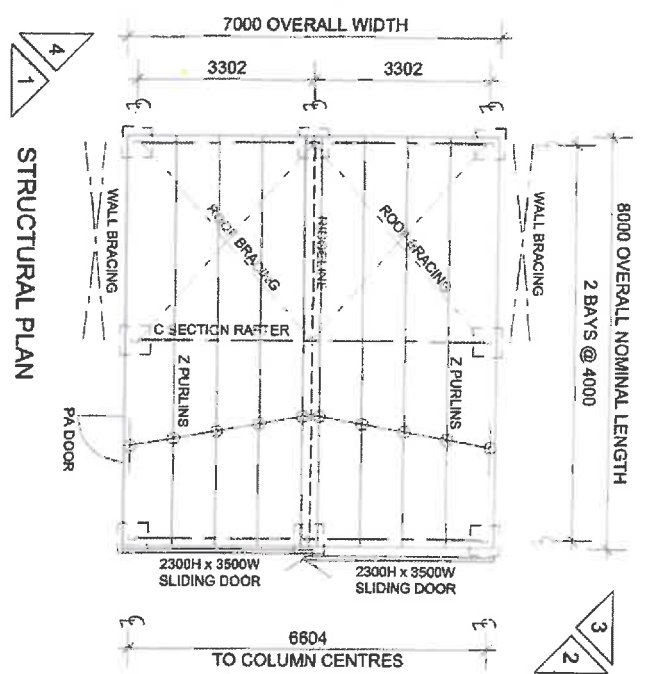

NOTE:
SLIDING DOORS TO BE
ON BOTTOM TRACK/GUIDES

I ACCEPT THE DRAWINGS AS SHOWN ARE
TOTALLY CORRECT AND AGREE THAT THE
GARAGE/SHED AND ALL ACCESSORIES ADDED
I.E. DOORS, WINDOWS ETC ARE CORRECT.
SIGNED: *[Signature]* DATE: 9-1-24

SHALE GREY TO
MATCH TRUCLINKS

SPECIFICATIONS	
SPANS	7000
HEIGHT (H)	2900
RAFTERS	C15019
COLUMNS	MAIN-C15019; MILLION-C10012
DOOR BEAM	150C 24
PURLINS	160Z 12; 1000 CTRIS MAXIMUM
GIRTS	160C 12; 1000 CTRIS MAXIMUM
ROOF BRACING	6mmØ ROD
CLADDING	0.42 BMT CUSTOM ORB@
FLASHINGS	0.15 BMT
ROOF PITCH	10°

SPECIFICATIONS	
HEIGHT TO 2000	600-600
NAKED FOOTING SIZE	X 600 DEEP
DESIGN	WIND REGION A, TERRAIN CATEGORY 2 - 4.
	IMPORTANCE LEVEL, $w = 2$
	WIND LOAD DESIGN TO AS1170
	EARTHQUAKE ACCELERATION CO-EFFICIENT 0.15
	DESIGN TO SUIT SITE CLASSIFICATION A, S & M
	ALL WORKMANSHIP AND MATERIALS USED IN FABRICATION AND ERECTION SHALL COMPLY WITH ALL RELEVANT AUSTR STANDARDS

Rev	Description	Issued For Approval	Drawn	Date
A	ISSUED FOR APPROVAL		JB	09/10/23

7000 OVERALL WIDTH (OUTSIDE OF SHEETING)
6604

STRUCTURAL ROOF PLAN,
ELEVATIONS & SECTION
JOB TITLE: PROPOSED SHED
FOR CLAYTON TUCKER
Site Address: BREMER BAY WESTERN AUSTRALIA
Checked: JL Date: _____
Checked: _____ Date: _____

15 Harron St.
Maddington, WA 6109
Tel: 08 9499 2556
W: www.grid.com.au

GRID

Drawing No: SHEET NO: 1 OF 3
Scale: AS SHOWN
Revision: A