


ELEVATION 1 - EAST
Scale 1:100

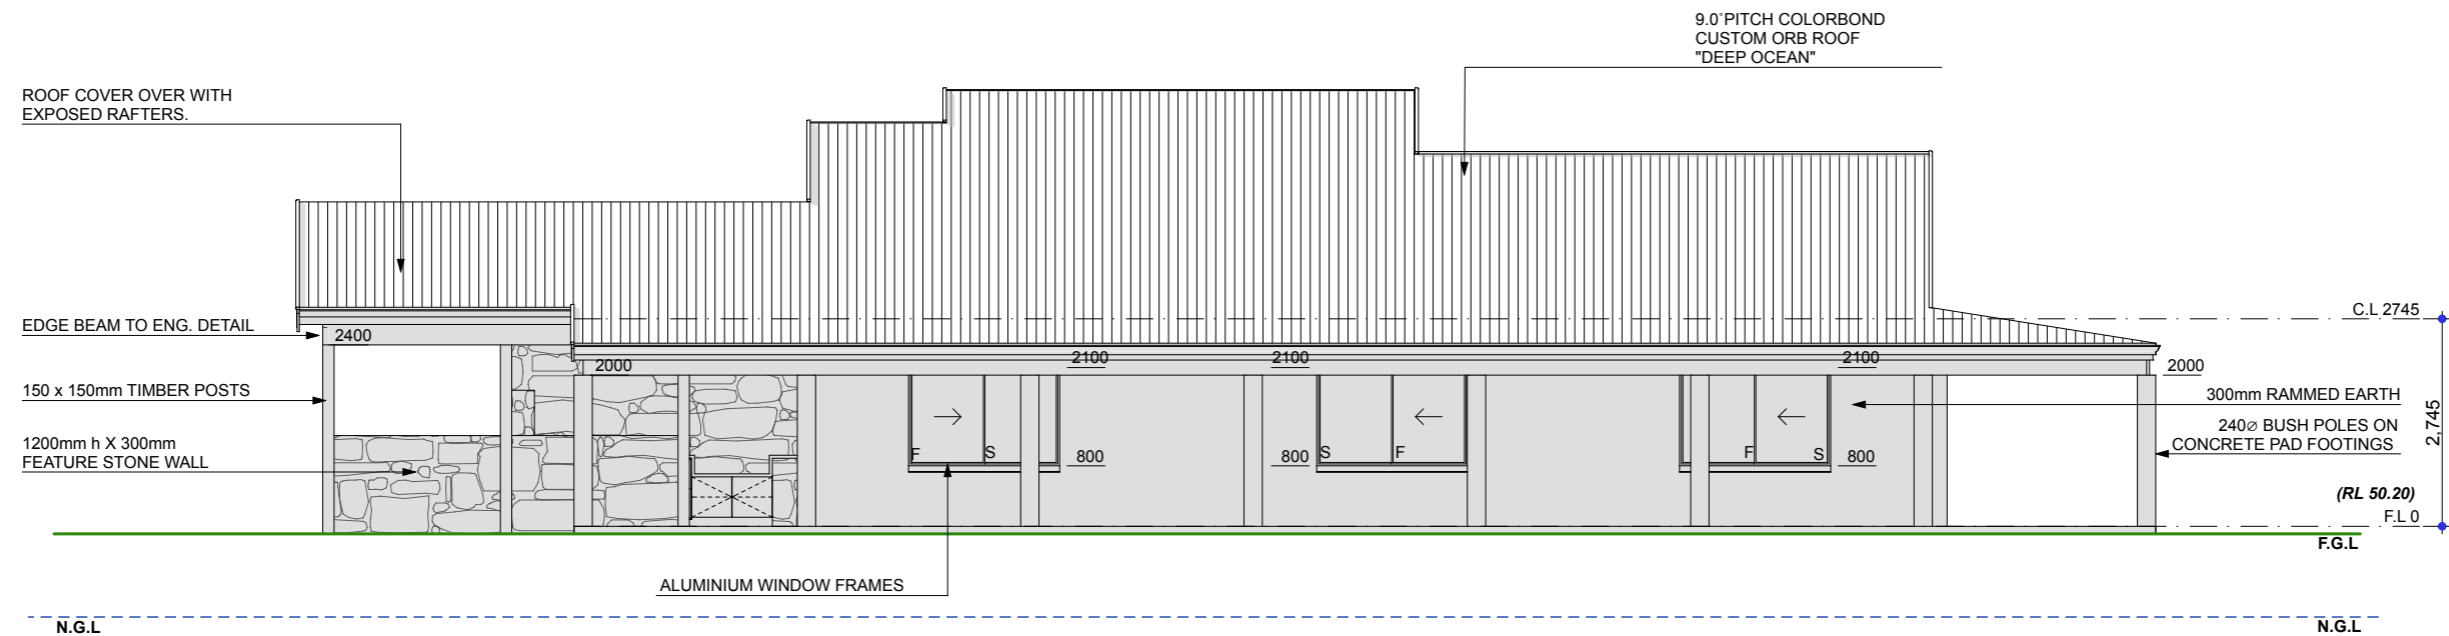

ELEVATION 2 - SOUTH
Scale 1:100

C	15/04/13	GGE IN LINE WITH SHED & MODIFY BUILDING ENVELOPE	CLIENT & COUNCIL
B	19/03/13	DESIGN DEVELOPMENT	CLIENT
Rev.	Date	Item	Issued To

Drawn:	Date:	Drawing Number:	Job No.:
MW	15/04/13		C-1512-12
Checked:	Scale:		Stage / Rev:
MW	AS SHOWN	A05 of A06	REV C