


ELEVATION 3 - WEST
Scale 1:100

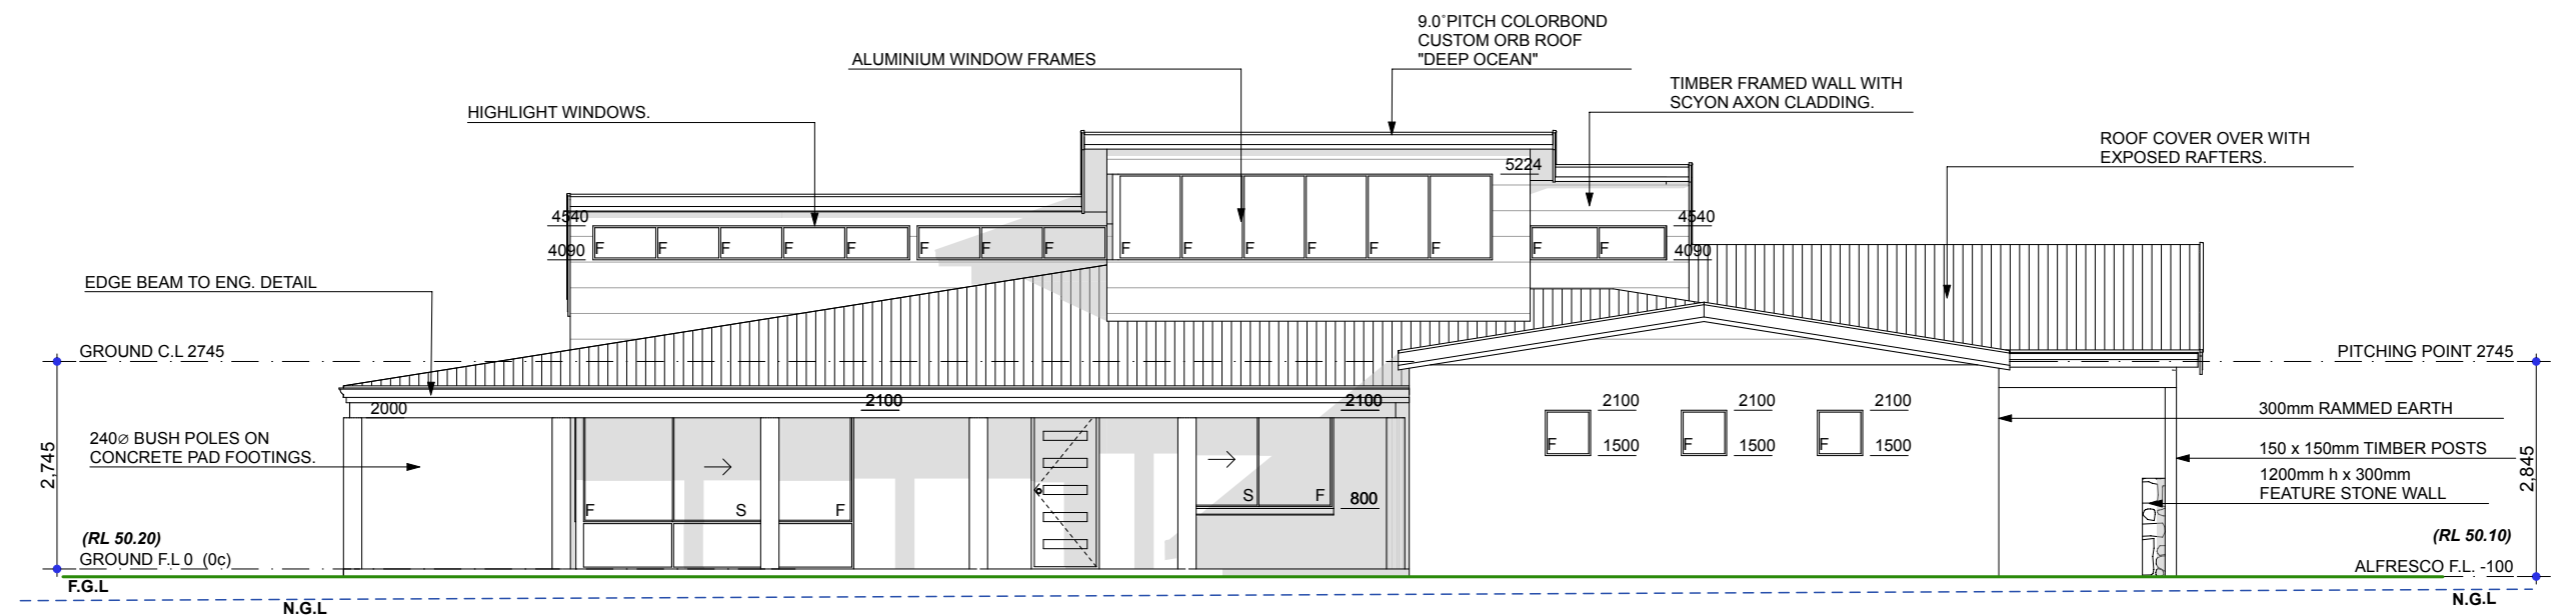

ELEVATION 4 - NORTH
Scale 1:100