


PROPOSED 12.6M x 4M SHED ROOF ONLY  
EXTENSION AT LOT 194, JOHN STREET  
BREMER BAY SCALE 1:200

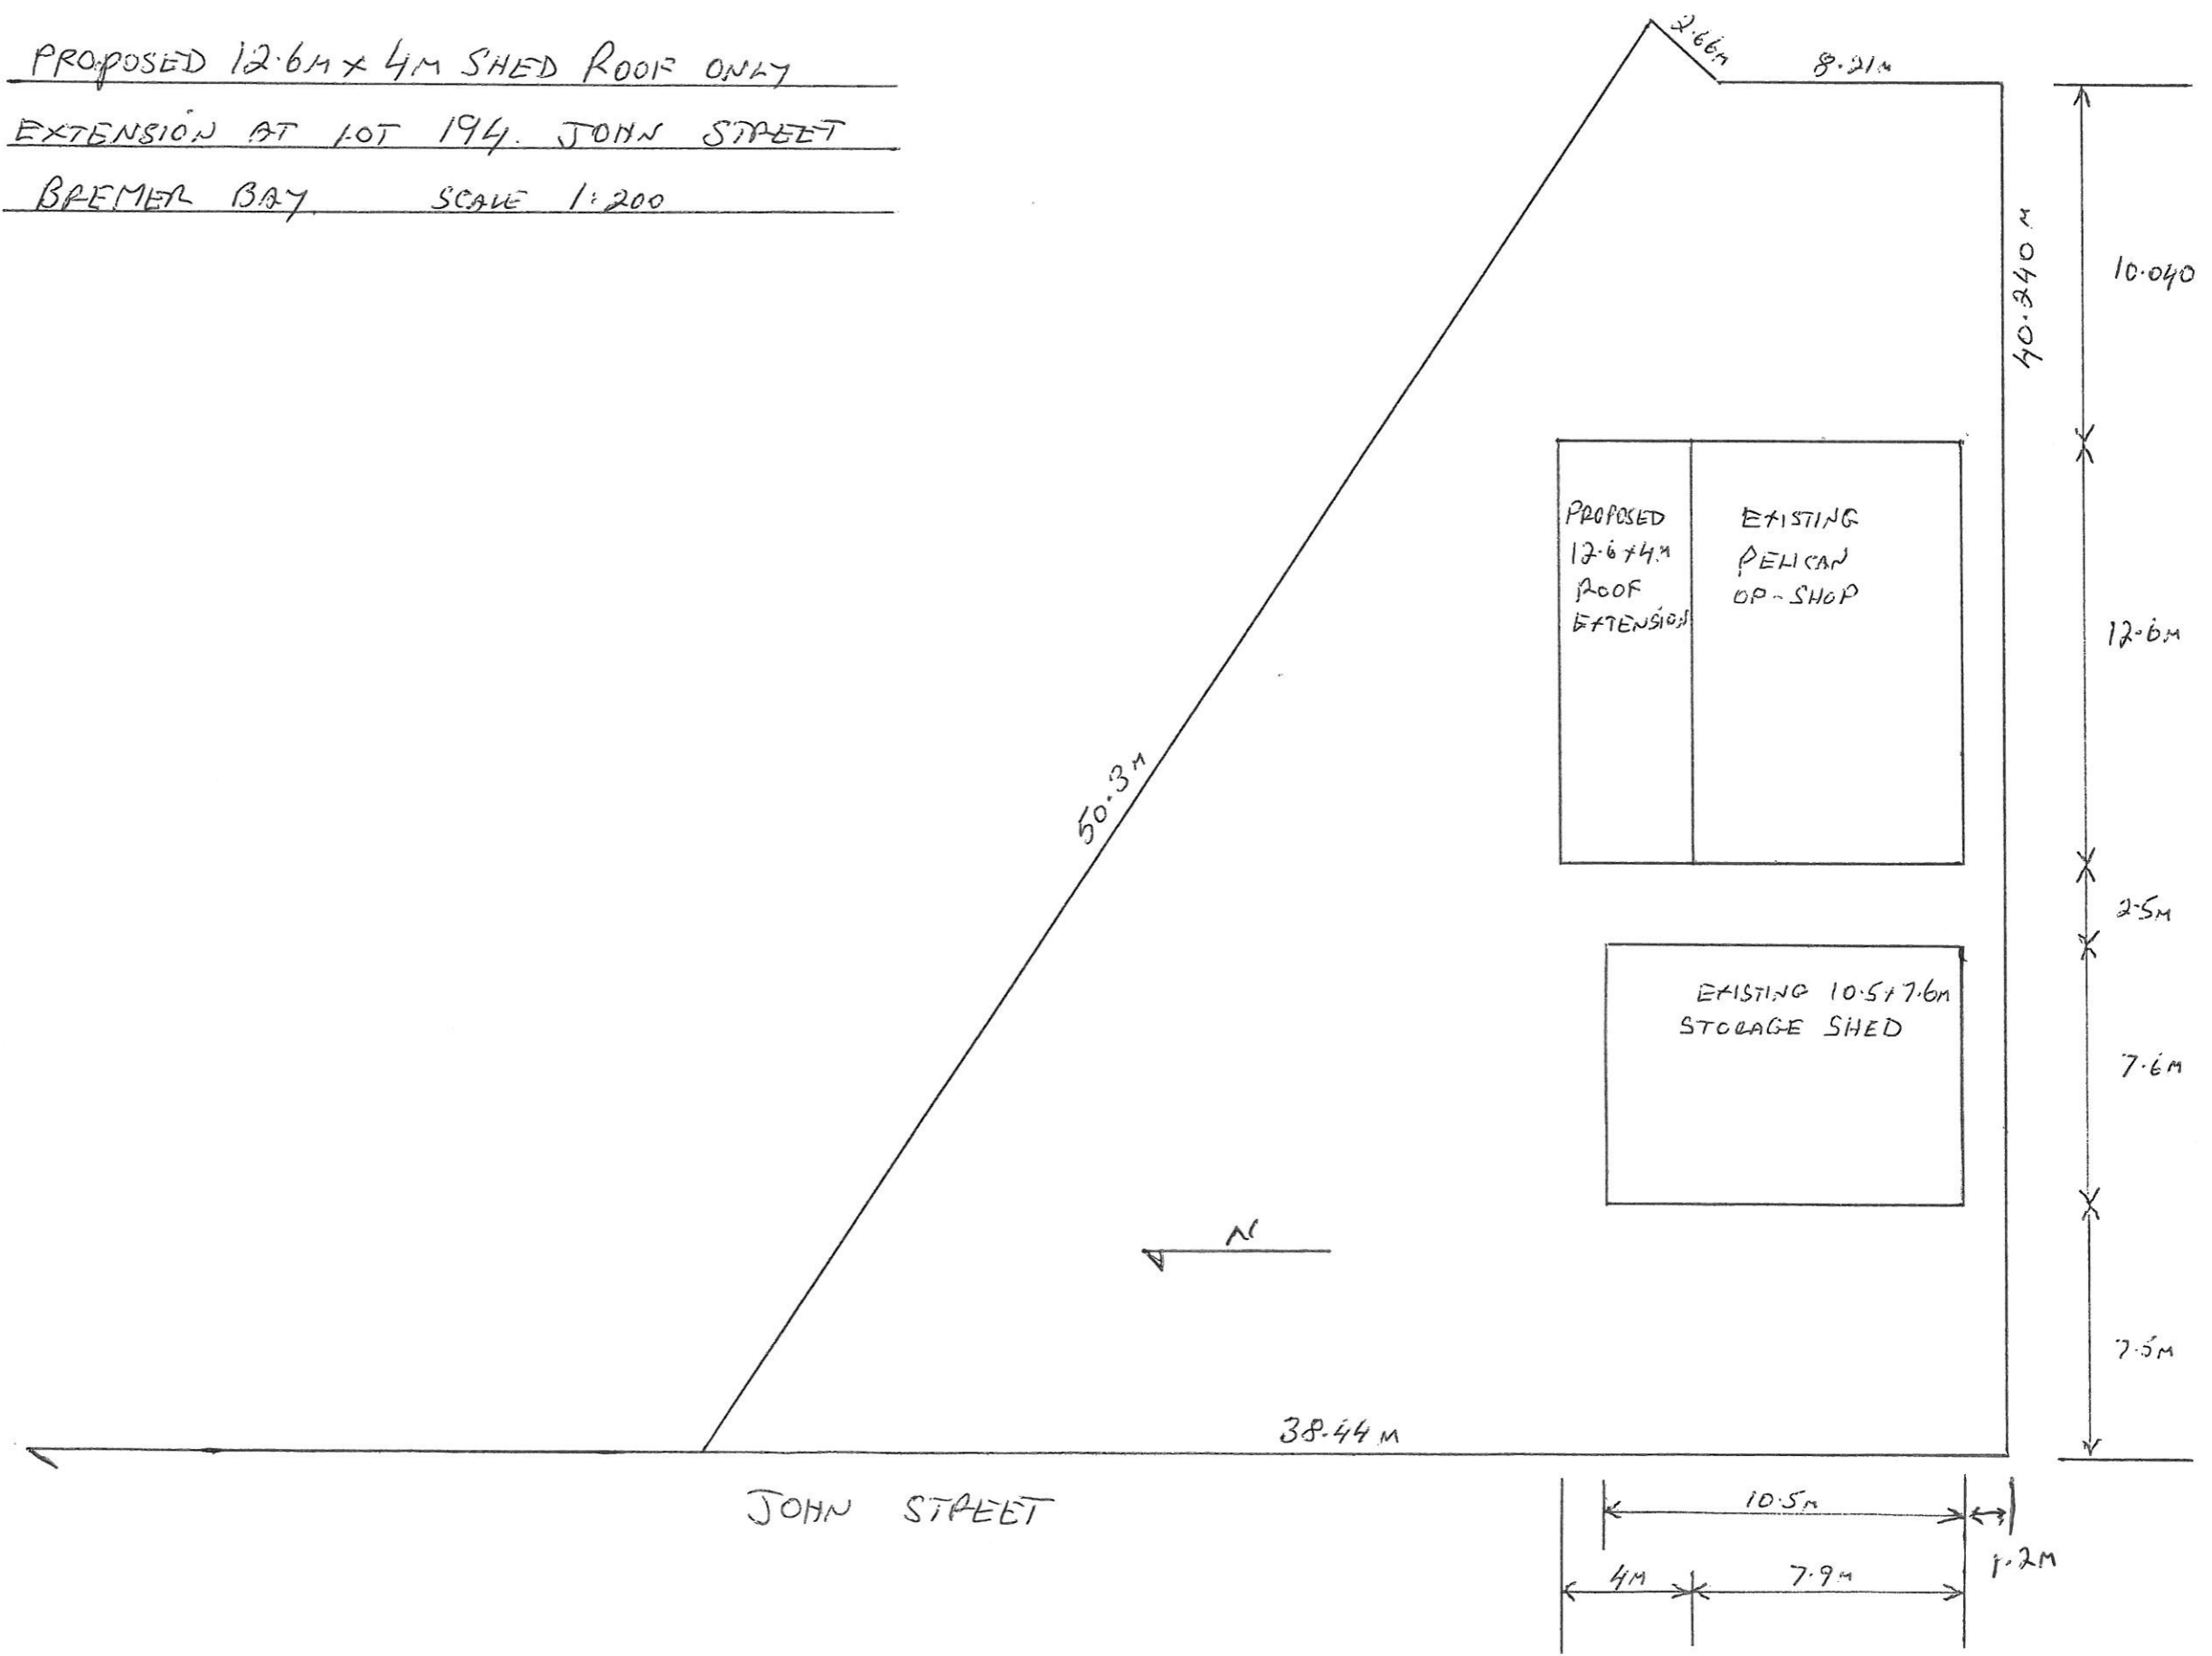

PROPOSED ROOF EXTENSION FOR PELICAN  
OP-SHOP AT LOT 194, JOHN STREET  
BREMER BAY. SCALE 1:200

