






9.3.1 a) Concept Drawings - Lot 770 Freeman Drive, Bremer Bay

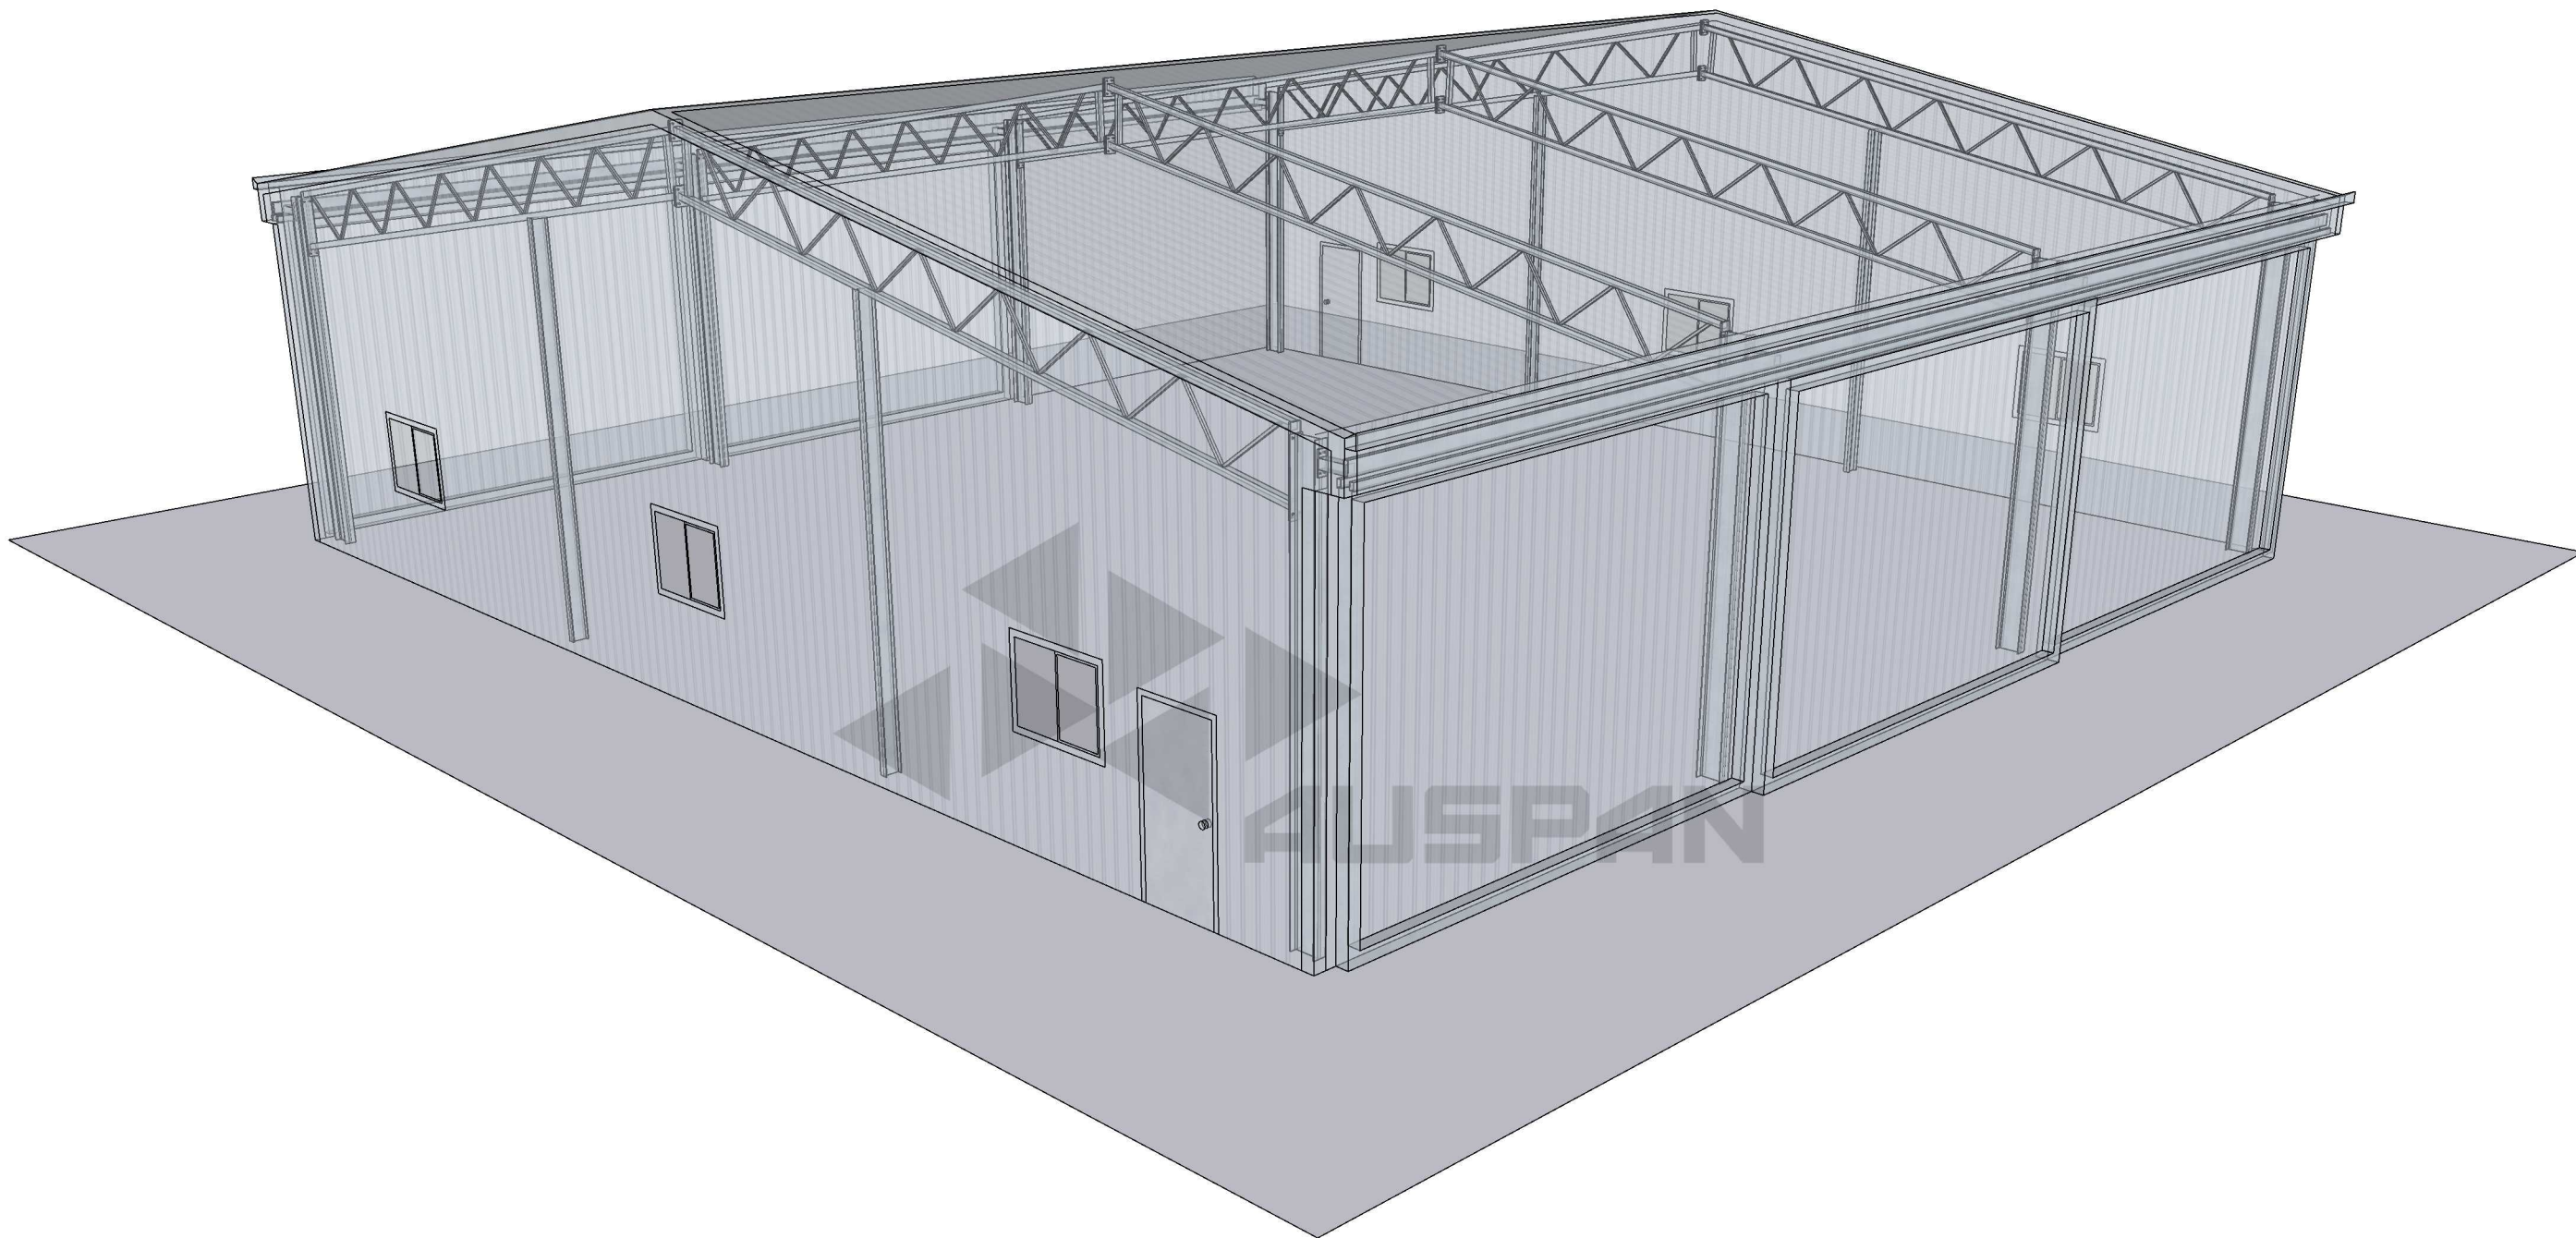

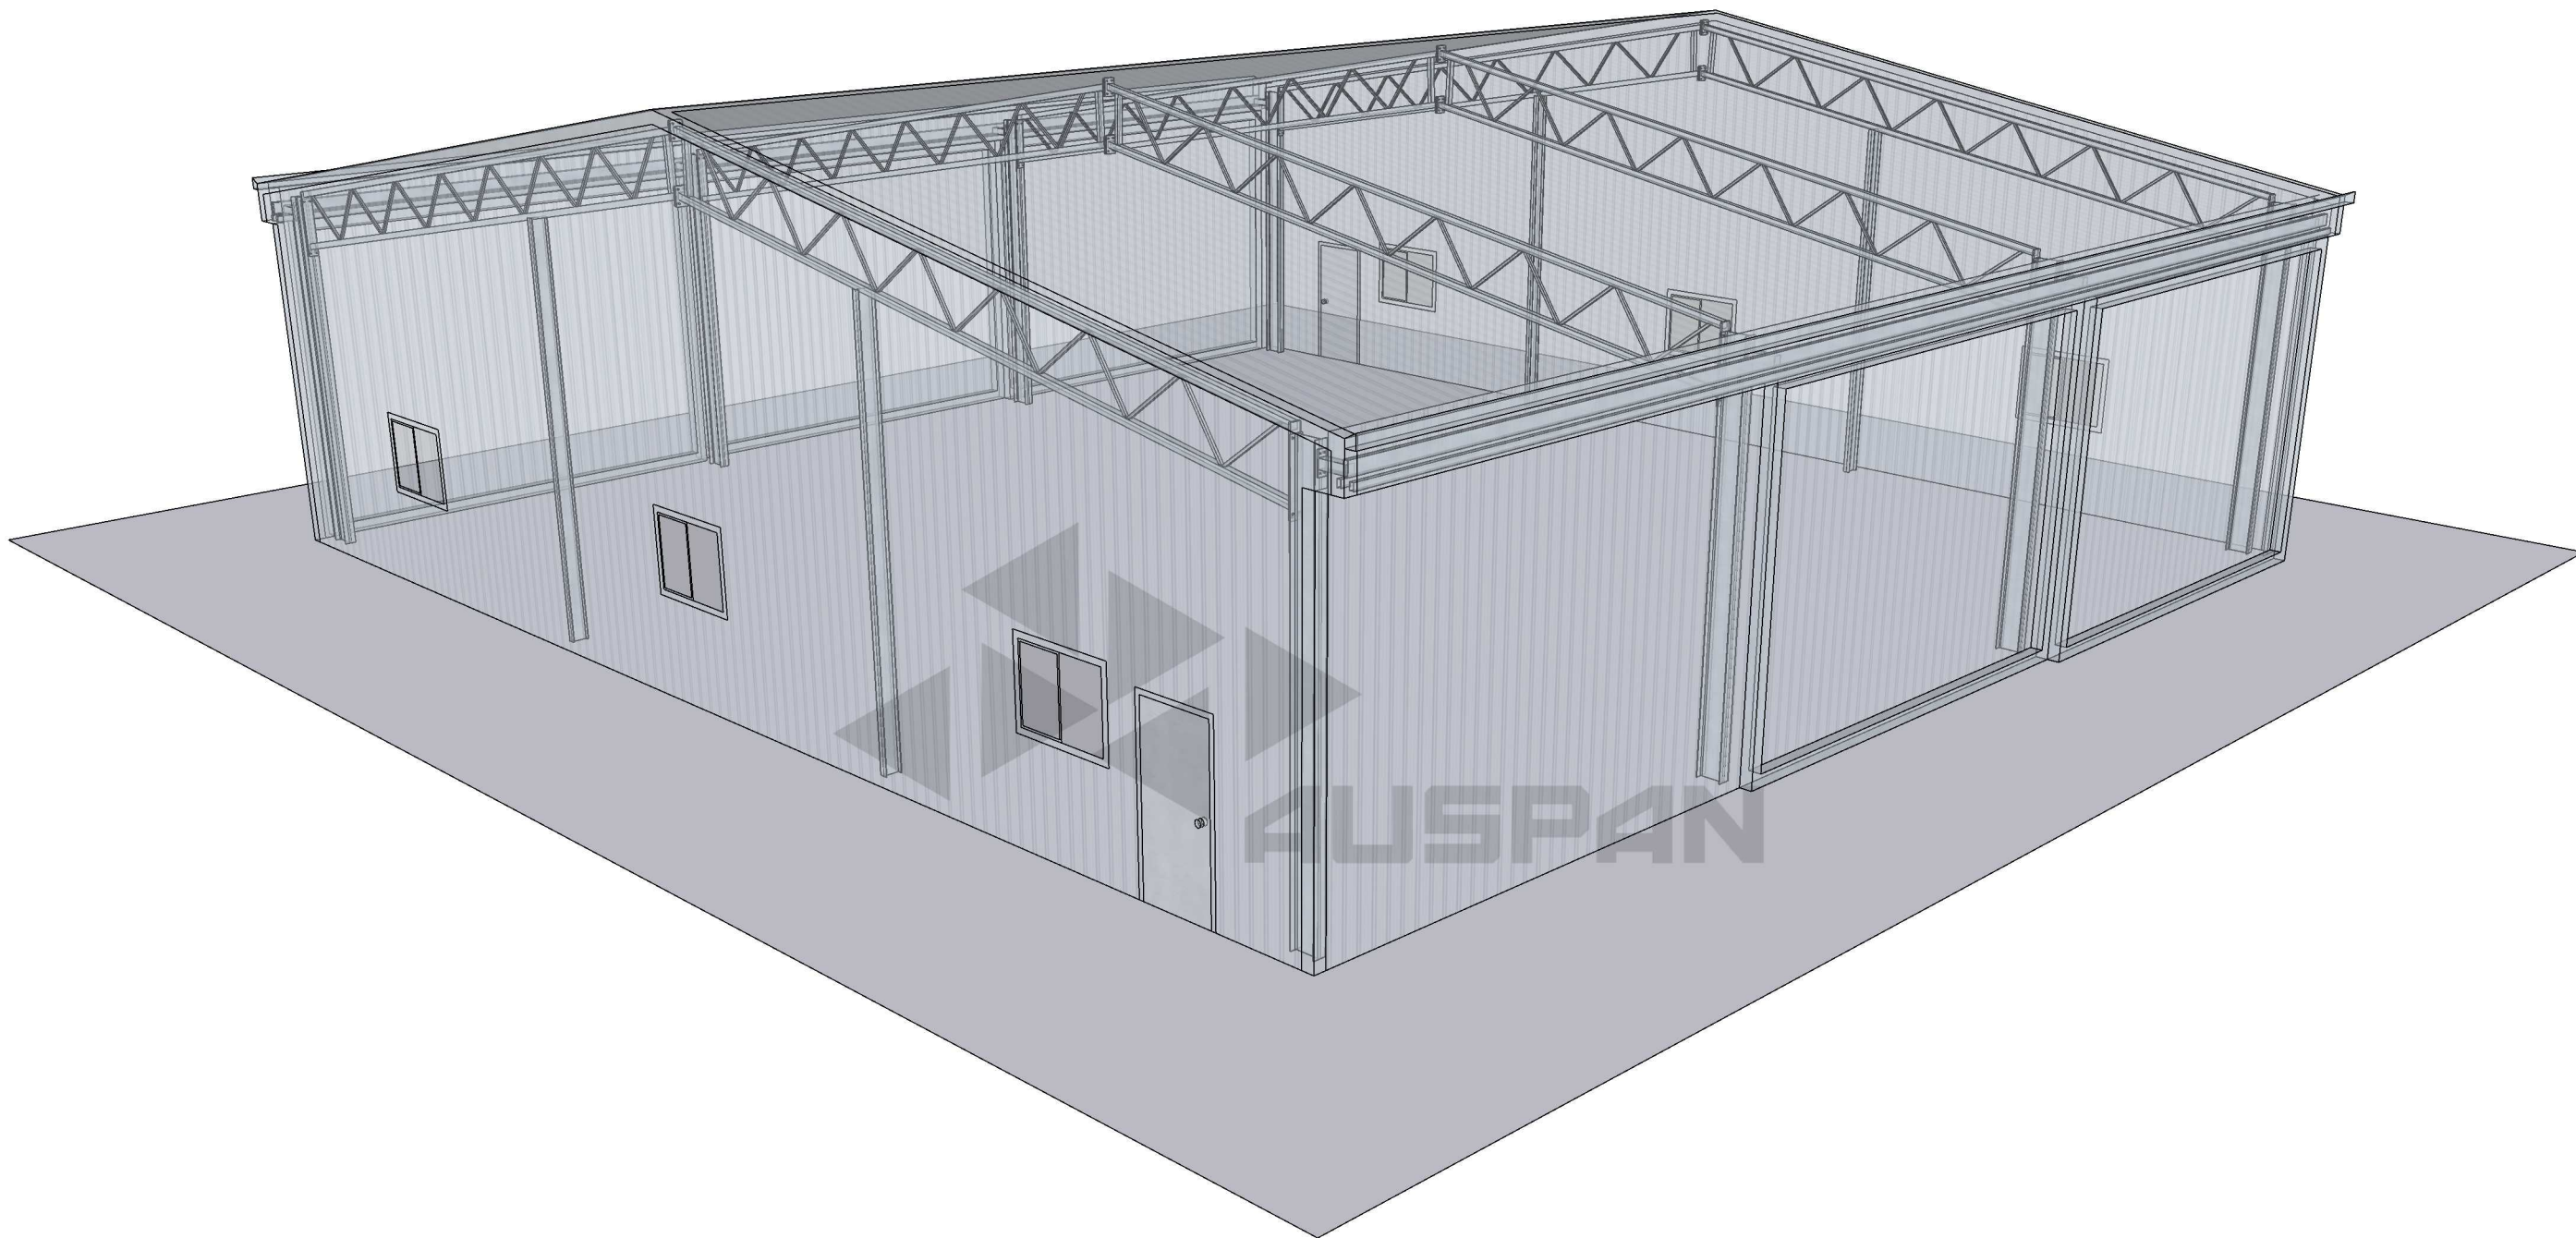

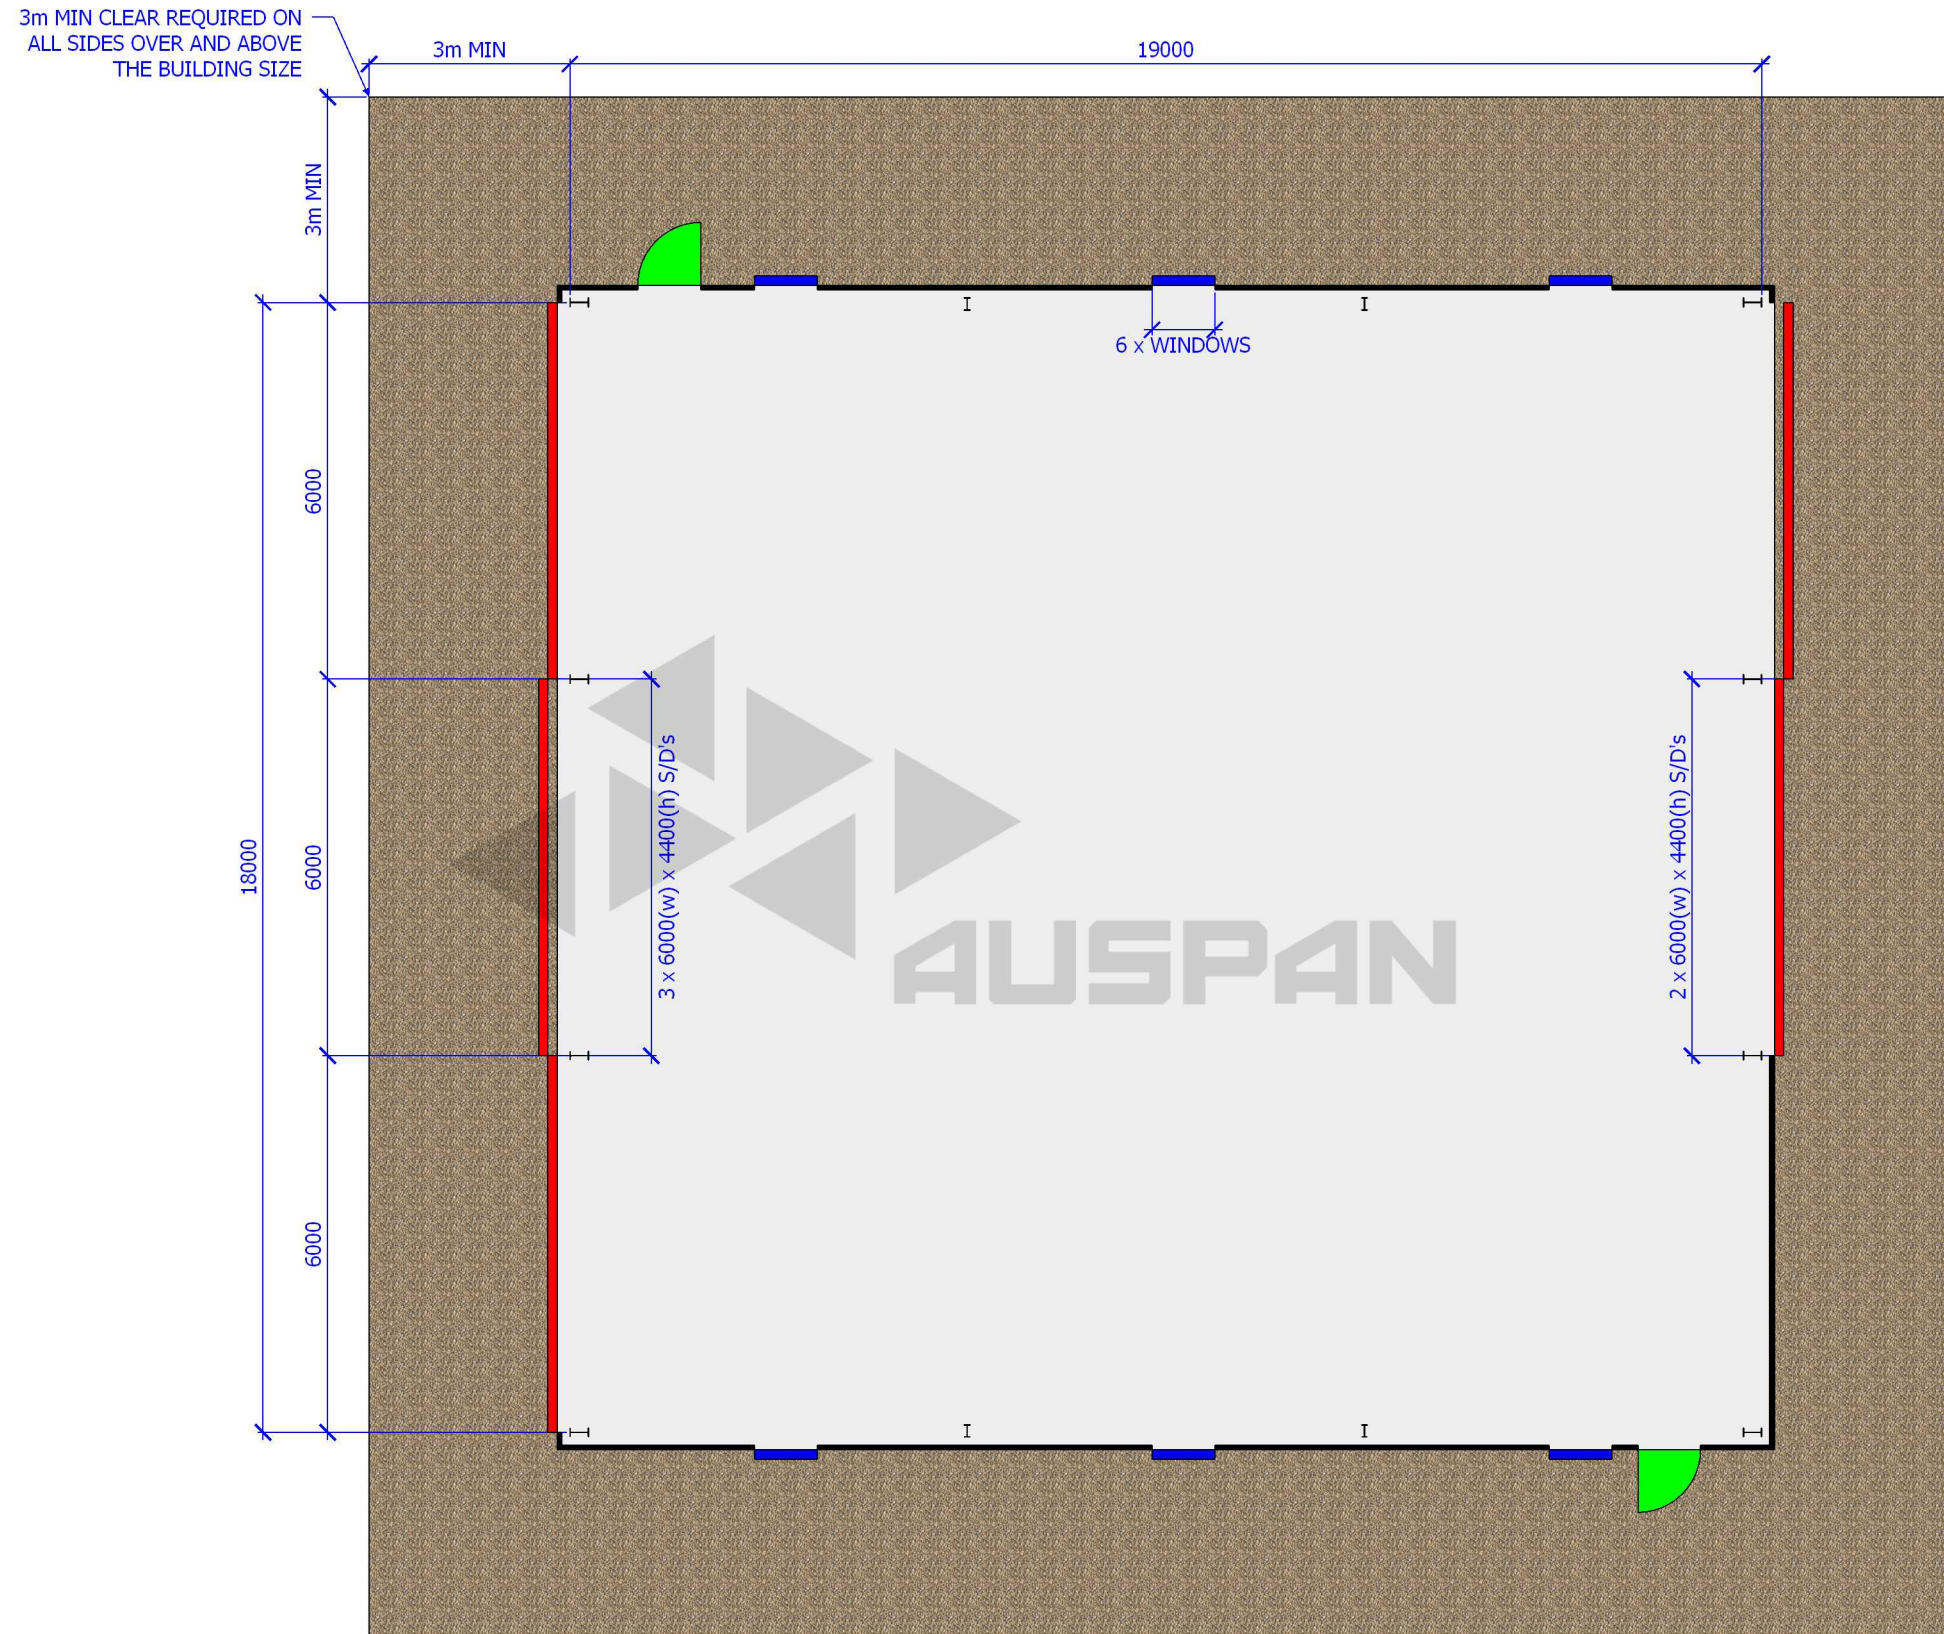

**AUSPAN**  
AGRICULTURAL

**COPYRIGHT**  
COPYRIGHT REMAINS THE PROPERTY OF AUSPAN GROUP. WRITTEN DIMENSIONS TAKE PRECEDENCE OVER SCALED DIMENSIONS. CONTRACTORS SHALL VERIFY ALL DIMENSIONS ON SITE AND REPORT DISCREPANCIES TO AUSPAN GROUP PRIOR TO COMMENCEMENT OF WORK.

THESE PLANS, DESIGNS AND INTELLECTUAL CONTENT SHALL REMAIN THE PROPERTY OF AUSPAN GROUP AND MUST NOT BE GIVEN, LENT, RESOLD, HIRED OUT OR OTHERWISE COPIED WITHOUT THE PERMISSION IN WRITING FROM THE DIRECTOR.

MEASUREMENTS SHOWN ON THIS DRAWING ARE SUBJECT TO CHANGE DURING THE ENGINEERING PROCESS.



PROJECT NAME  
STORAGE FACILITY

CLIENT  
BRAD TAPSCOTT

PROJECT ADDRESS  
Garnett Rd, Bremer Bay WA 6338

DATE MODIFIED  
January 21, 2025

PROJECT NO.  
8486(3) (Shed 1)

DRAWN  
DI

CHECKED  
NW


DRAWING TITLE  
A104

PROJECT STAGE  
3D CONCEPT DRAWINGS

PAPER SIZE  
A3

DRAWING NUMBER  
**A104**

REVISION  
3

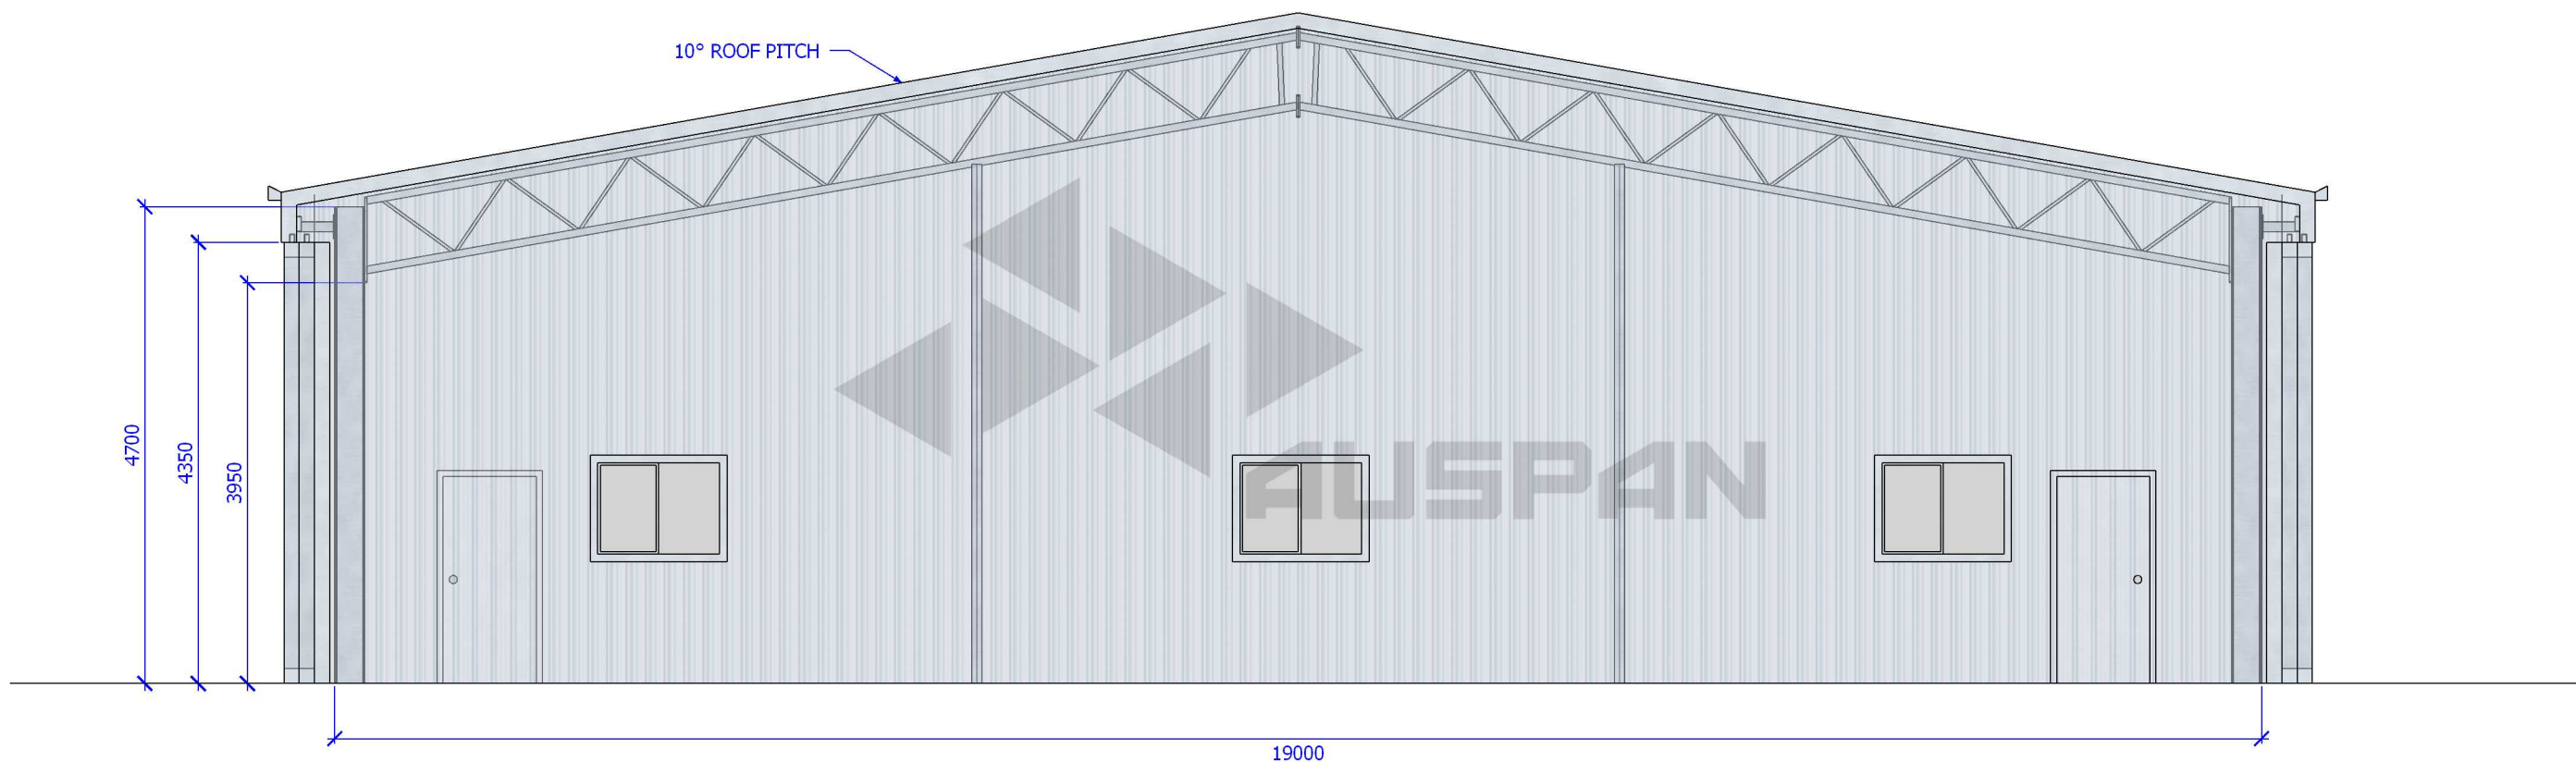

**AUSPAN**  
AGRICULTURAL

**COPYRIGHT**  
COPYRIGHT REMAINS THE PROPERTY OF AUSPAN GROUP.  
WRITTEN DIMENSIONS TAKE PRECEDENCE OVER SCALED  
DIMENSIONS. CONTRACTORS SHALL VERIFY ALL DIMENSIONS ON  
SITE AND REPORT DISCREPANCIES TO AUSPAN GROUP PRIOR TO  
COMMENCEMENT OF WORK.

THESE PLANS, DESIGNS AND INTELLECTUAL CONTENT SHALL  
REMAIN THE PROPERTY OF AUSPAN GROUP AND MUST NOT BE  
GIVEN, LENT, RESOLD, HIRED OUT OR OTHERWISE COPIED  
WITHOUT THE PERMISSION IN WRITING FROM THE DIRECTOR.

MEASUREMENTS SHOWN ON THIS DRAWING ARE SUBJECT TO  
CHANGE DURING THE ENGINEERING PROCESS.

PROJECT NAME  
STORAGE FACILITY

CLIENT  
BRAD TAPSCOTT

PROJECT ADDRESS  
Garnett Rd, Bremer Bay WA 6338

DATE MODIFIED  
January 21, 2025

PROJECT NO.  
8486(3) (Shed 1)

DRAWN  
DI

CHECKED  
NW

DRAWING TITLE  
A105

PROJECT STAGE  
3D CONCEPT DRAWINGS

PAPER SIZE  
A3

DRAWING NUMBER

**A105**

REVISION  
3

