


AMENDED PLAN OF SUBDIVISION

Lot 9500
ex Portion of Lots 109 & 9000
Borden - Bremer Bay Road
Bremer Bay, Shire of Jerramungup

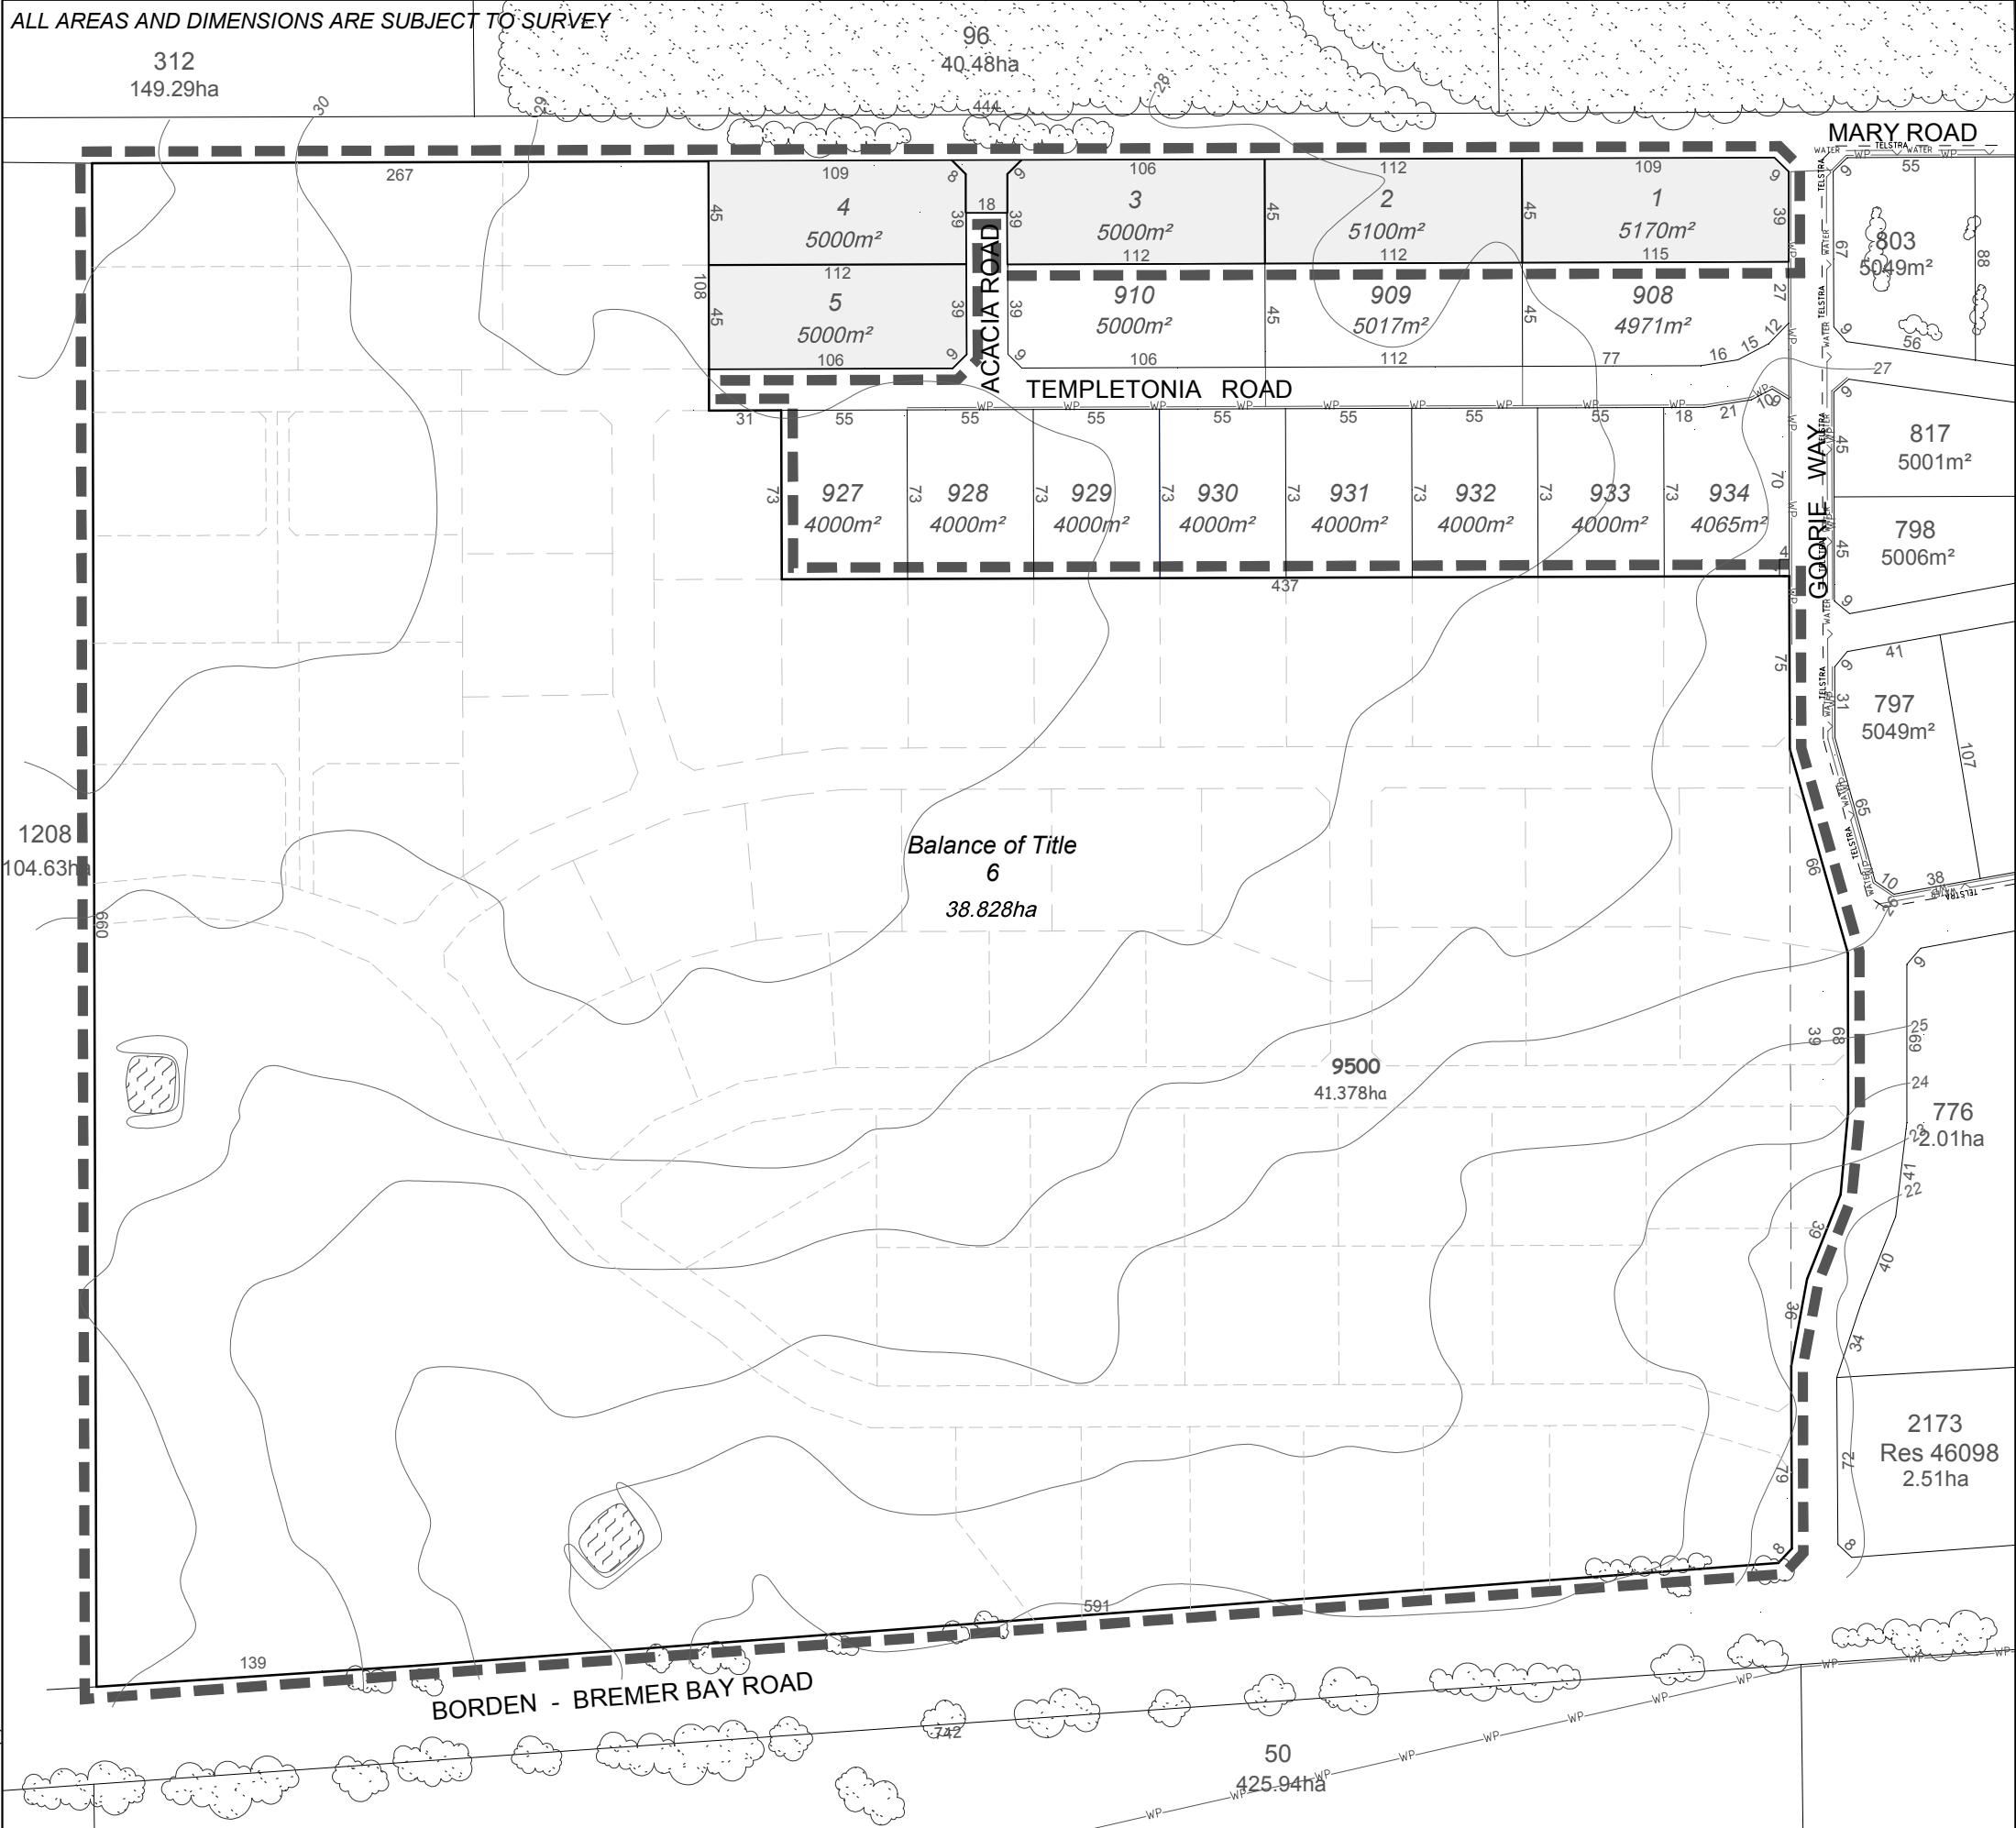

LEGEND

- Subject Land
- Application Area
- Existing Lot Boundaries
- Proposed Lot Boundaries
- Existing Vegetation
- Existing Dams
- WaterCorp Reticulation
- Western Power Services
- Telstra Services

SUMMARY

Existing Lots	1
Proposed Lots	6
Comprising	
Lots 5000m ² - 9999m ²	5
Balance Lot Over 25ha	1

N

ORIG A3
SCALE 1:3000

AYTON BAESJOU
PLANNING

59 Peels Place
Albany WA 6330
Ph 9842 2304 Fax 9842 8494

10.3.4 (b)