




Fitzgerald National Park

Golf Course

R511

**LEGEND**

- Study Area
- Future Subdivision
- Proposed POS
- Existing Strategic Firebreak
- Proposed Strategic Firebreak
- Proposed Road
- Indicative future road connection
- Hazard Separation Zone
- Existing Water Supply
- Proposed Water Supply
- Major Asset
- Potential Neighbourhood Safer Place
- Evacuation Centre
- Information Signage
- Existing Trail
- Proposed Trail
- Potential Emergency Accessway

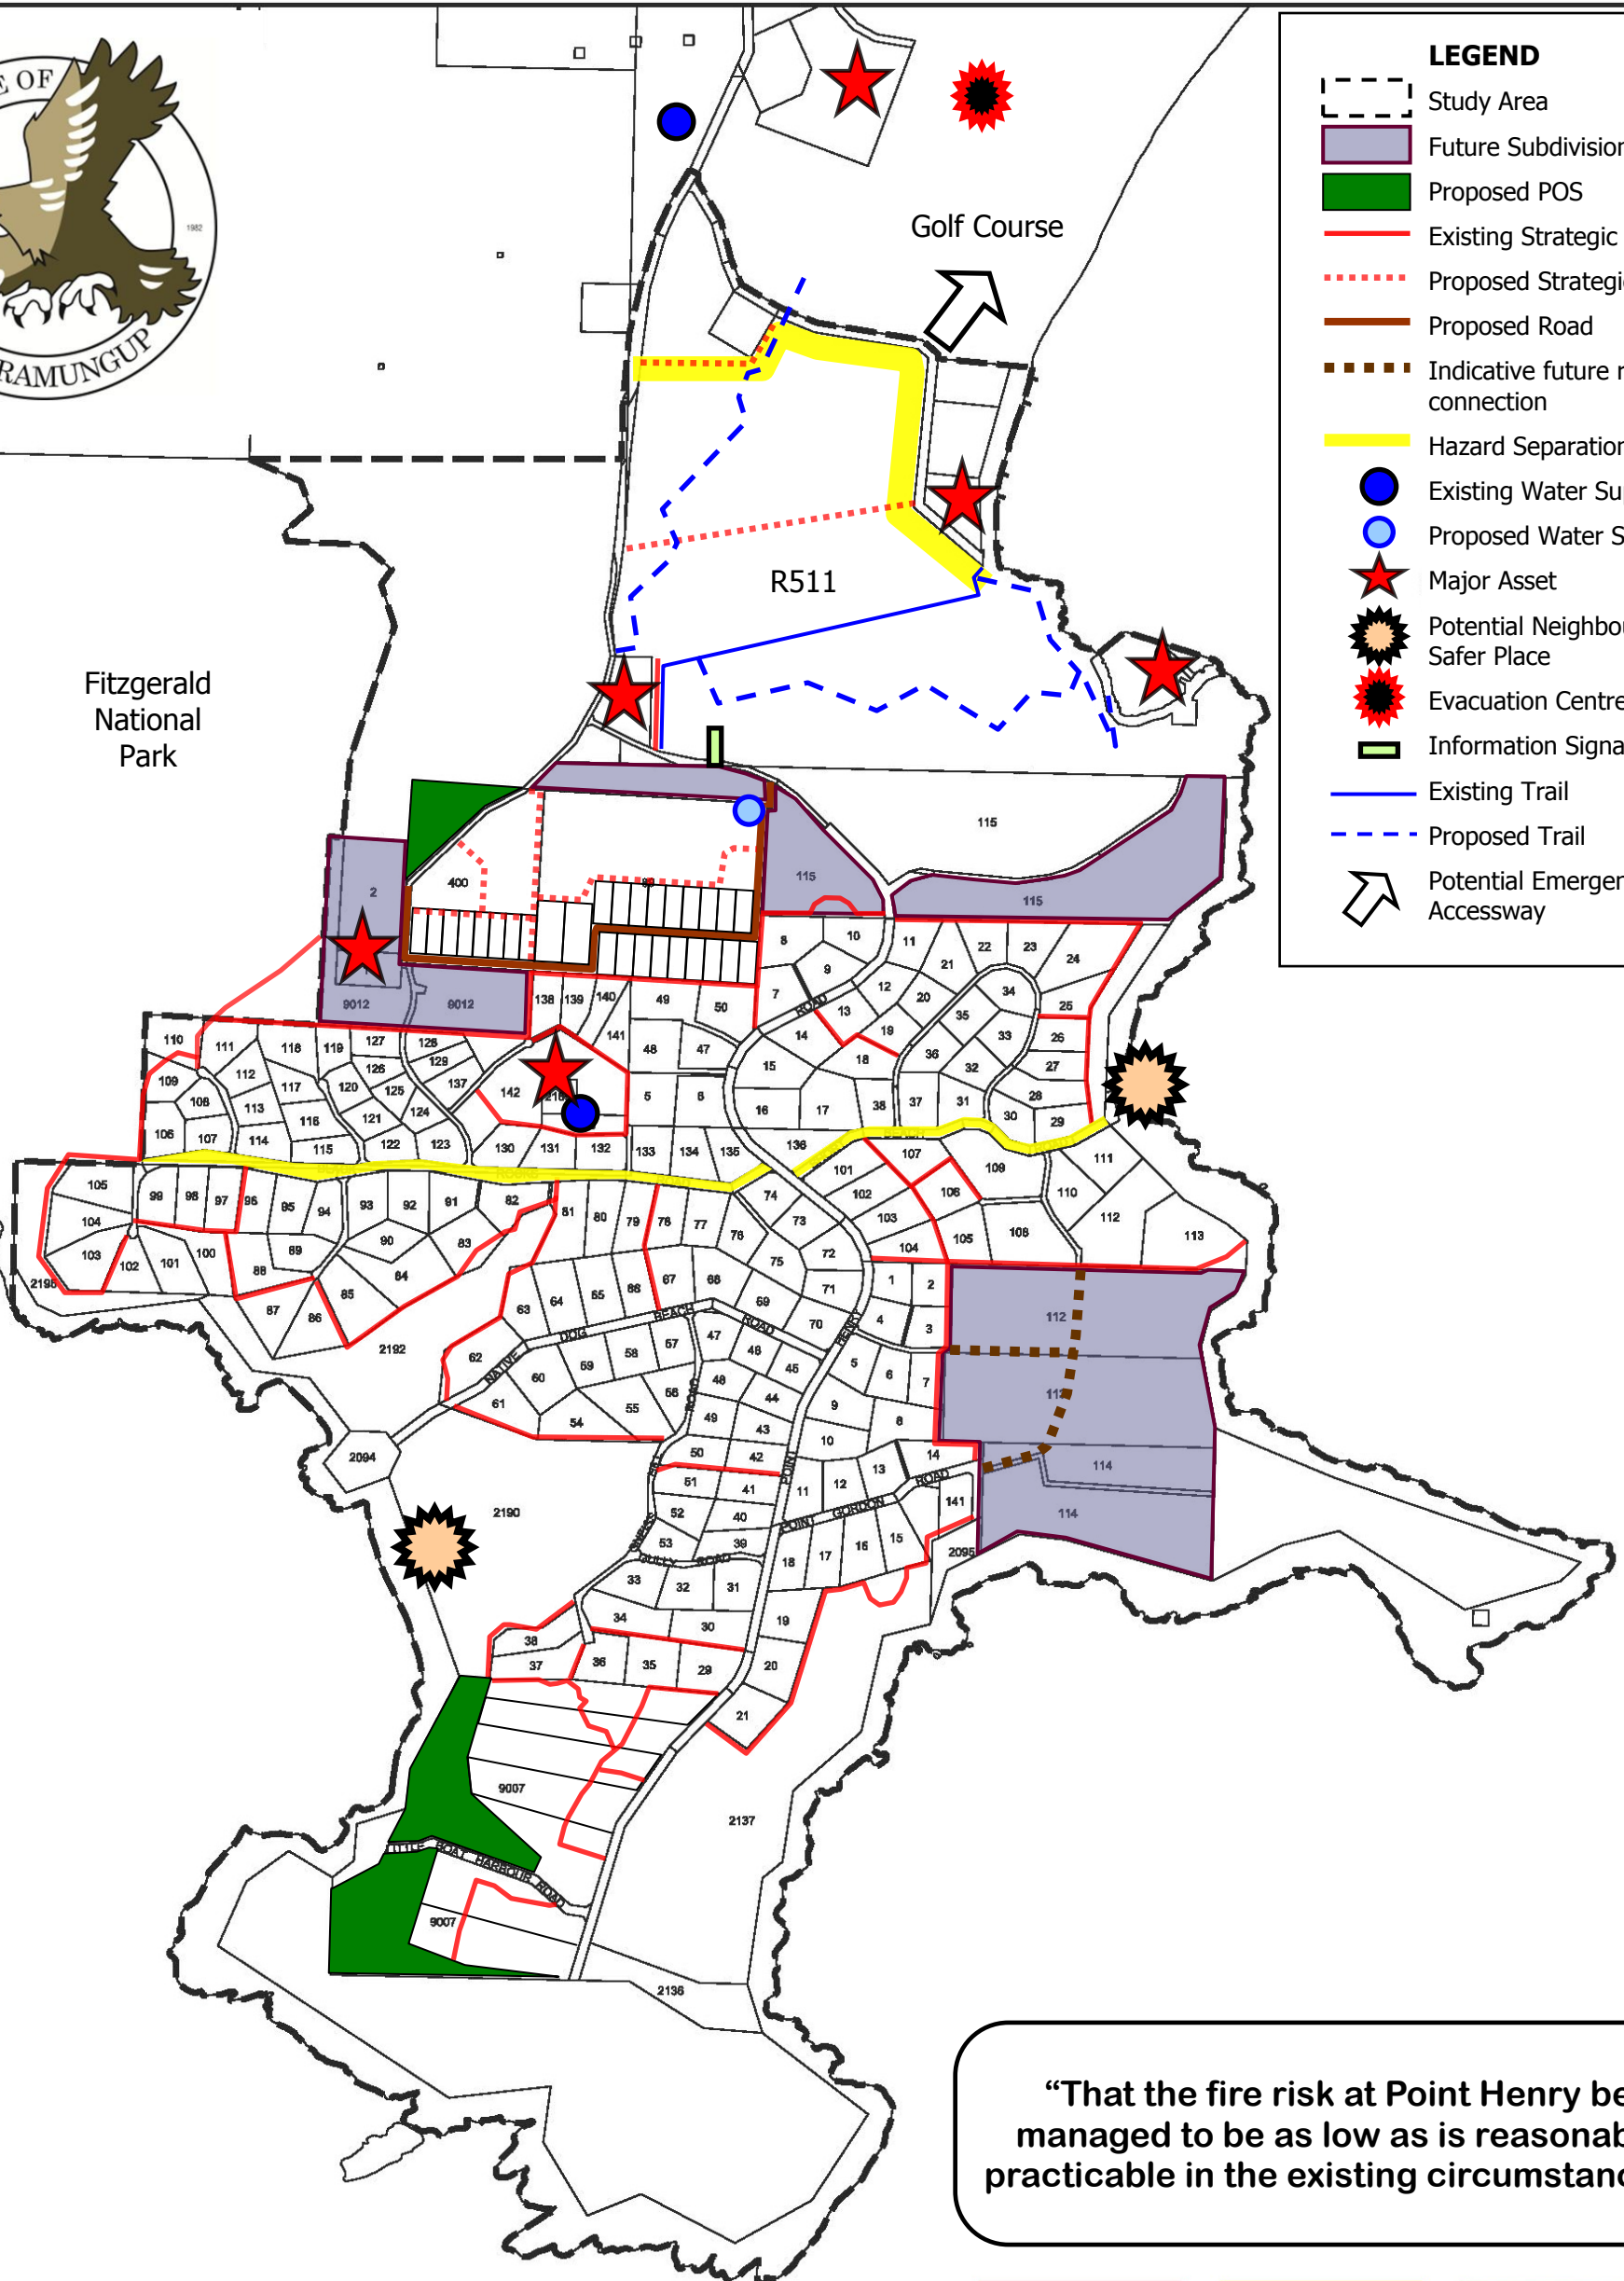

**“That the fire risk at Point Henry be managed to be as low as is reasonably practicable in the existing circumstances”**



**POINT HENRY  
FIRE STRATEGY PLAN  
SHEET 1 OF 2**



300m 0 750 1500m  
1: 15000 @ A1 or 1: 30000 @ A3  
ALL DISTANCES ARE IN METRES

J			
I			
H			
G			
F			
E			
D			
C			
B			
A			
REVISION	DESCRIPTION	DRAFTER	DATE

COPYRIGHT  
THIS DOCUMENT IS AND SHALL REMAIN THE PROPERTY OF  
THE TOWN PLANNING MANAGEMENT ENGINEERING PTY LTD.  
THE DOCUMENT MAY ONLY BE USED FOR THE PURPOSE FOR  
WHICH IT WAS COMMISSIONED AND IN ACCORDANCE WITH  
THE TERMS OF ENGAGEMENT FOR THE COMMISSION.  
UNAUTHORISED USE OF THIS DOCUMENT IN ANY FORM  
WHATSOEVER IS PROHIBITED.

ORIGINAL PLANNER:	GL
ORIGINAL DRAFTER:	TDB
CREATED DATE:	31.06.2013
AERIAL DATA:	N/A
CADASTRAL DATA:	MGA
TOPOGRAPHIC DATA:	N/A



**11336P-MP-09**