
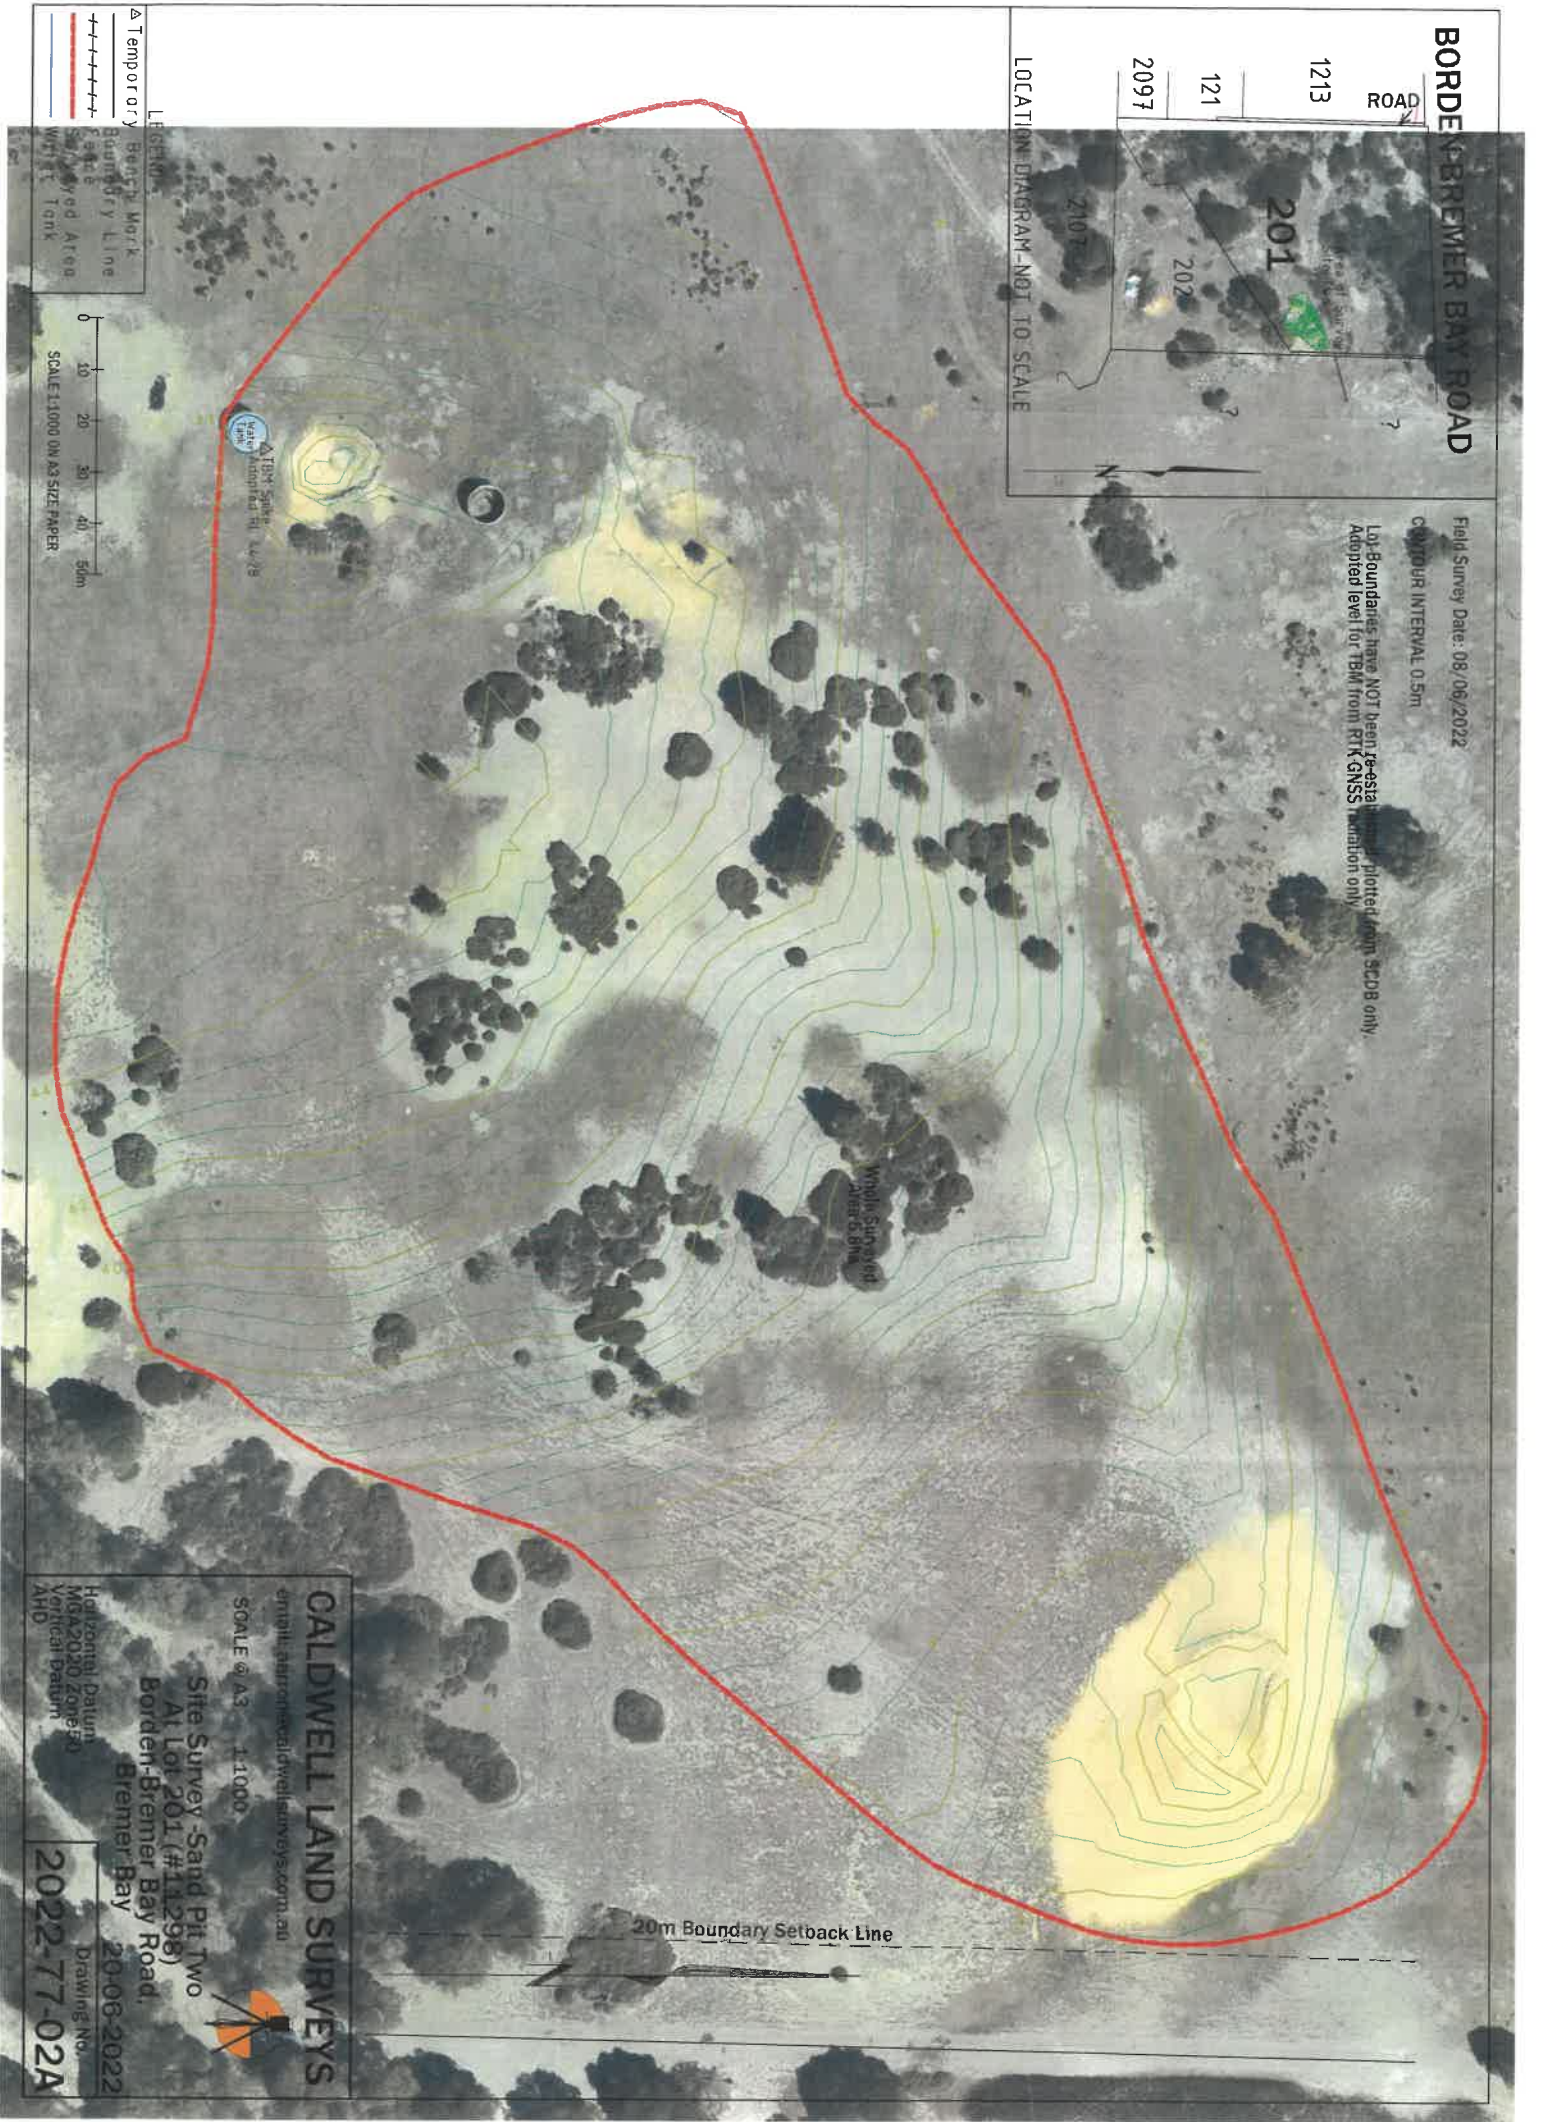


**BORDEN-BREMER BAY ROAD**

Field Survey Date: 08/06/2022

CONTOUR INTERVAL 0.5m

Lot Boundaries have NOT been re-established, plotted from SCDB only. Adopted level for B.M. from RTK GNSS, radiation only.

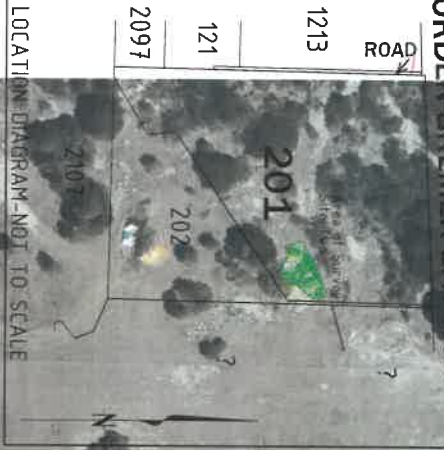



20m Boundary Setback Line

- LEGEND
- ▲ Temporary Bench Mark
  - Boundary Line

SCALE 1:1000 ON A3 SIZE PAPER

0 10 20 30 40 50m

**CALDWELL LAND SURVEYS**  

SCALE @ A3 1:1000


Site Survey Sand Pit Two  
 At Lot 201 (#11298)  
 Borden-Bremer Bay Road,  
 Bremer Bay 20-06-2022

Horizontal Datum  
 MGA2020 Zone 50  
 Vertical Datum  
 AHD

2022-77-02A

Drawing No.


**BORDEN-BREMER BAY ROAD**

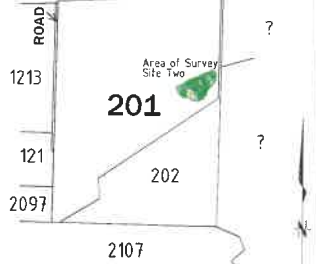

Field Survey Date: 08/06/2022


CONTOUR INTERVAL 0.5m

Lot Boundaries have NOT been re-established, plotted from SCDB only. Adopted level for TBM from RTK GNSS radiation only.

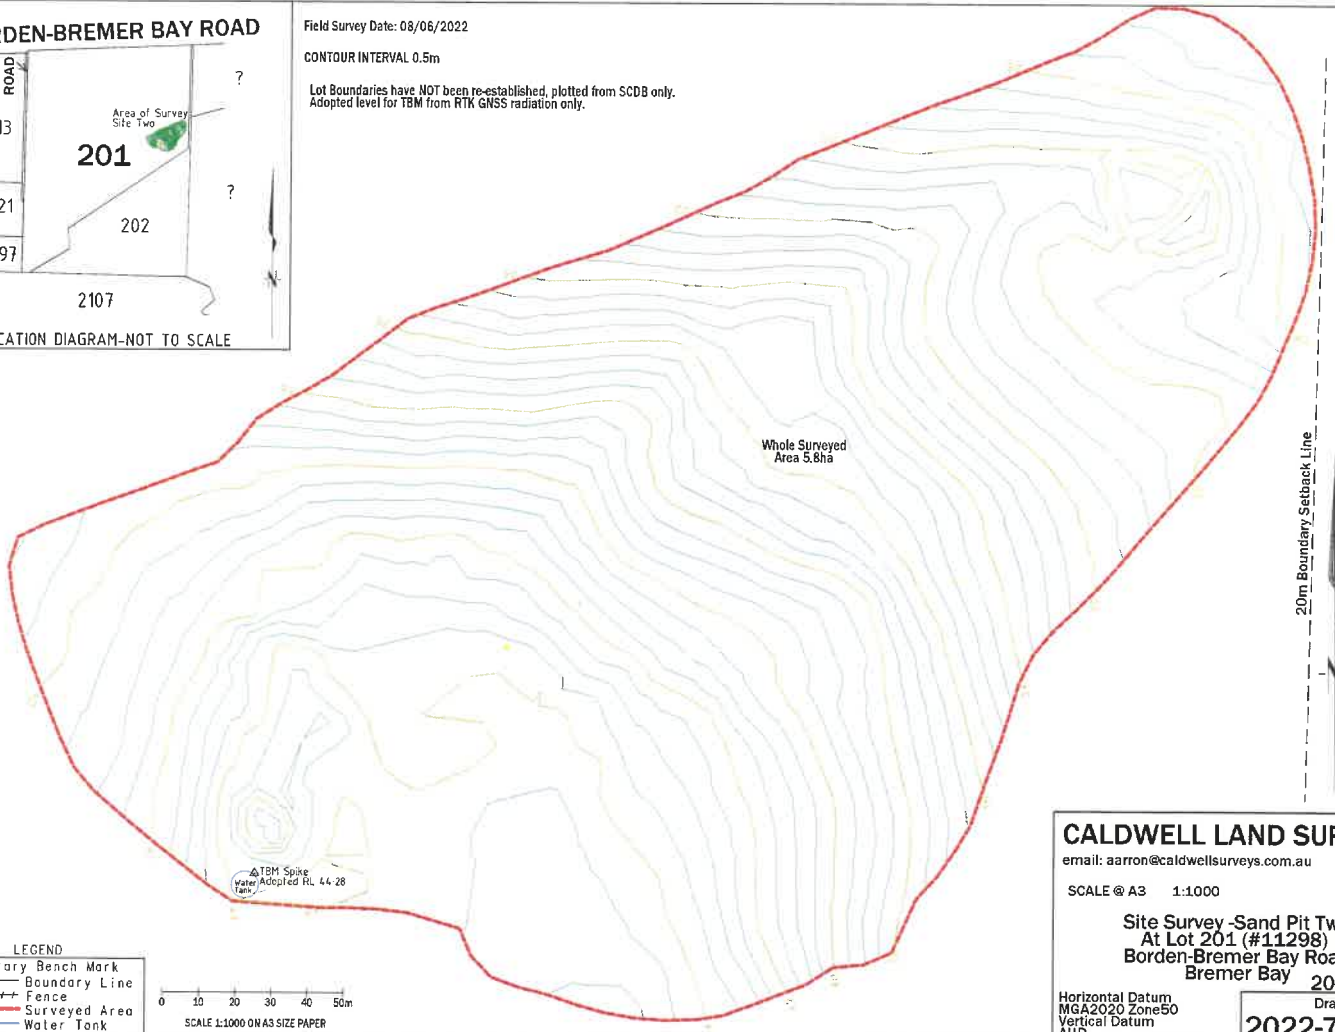

△ TBM Spike  
Water Adopted RL 44.28

- LEGEND**
- △ Temporary Bench Mark
  - Boundary Line
  - +++++ Fence
  - Surveyed Area
  - Water Tank

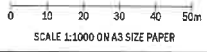

**CALDWELL LAND SURVEYS**

email: aaron@caldwellsurveys.com.au

SCALE @ A3 1:1000



Site Survey - Sand Pit Two  
At Lot 201 (#11298)  
Borden-Bremer Bay Road,  
Bremer Bay

Horizontal Datum  
MGA2020 Zone50  
Vertical Datum  
AHD

Drawing No.  
**2022-77-02A**

**BORDEN-BREMER BAY ROAD**

57

Area of Survey  
Site One

OUDEA  
ROAD

**1213**

1

642

2107

**CALDWELL LAND SURVEYS**

email: aaron@caldwellsurveys.com.au

SCALE @ A3 1:1000



**Site Survey - Sand Pit One**  
At Lot 1213 Borden-Bremer Bay Road,  
Bremer Bay

17-06-2022

Horizontal Datum  
MGA2020 Zone50  
Vertical Datum  
AHD

Drawing No.  
**2022-77-01A**

Lot Boundaries have NOT been re-established, plotted from SCDB only.  
Adopted level for TBM from RTK GNSS radiation only.

CONTOUR INTERVAL 0.5m

Field Survey Date: 08/06/2022


**LEGEND**

- △ Temporary Bench Mark
- Boundary Line
- +++++ Fence
- Surveyed Area

SCALE 1:1000 ON A3 SIZE PAPER



LOCATION DIAGRAM-NOT TO SCALE

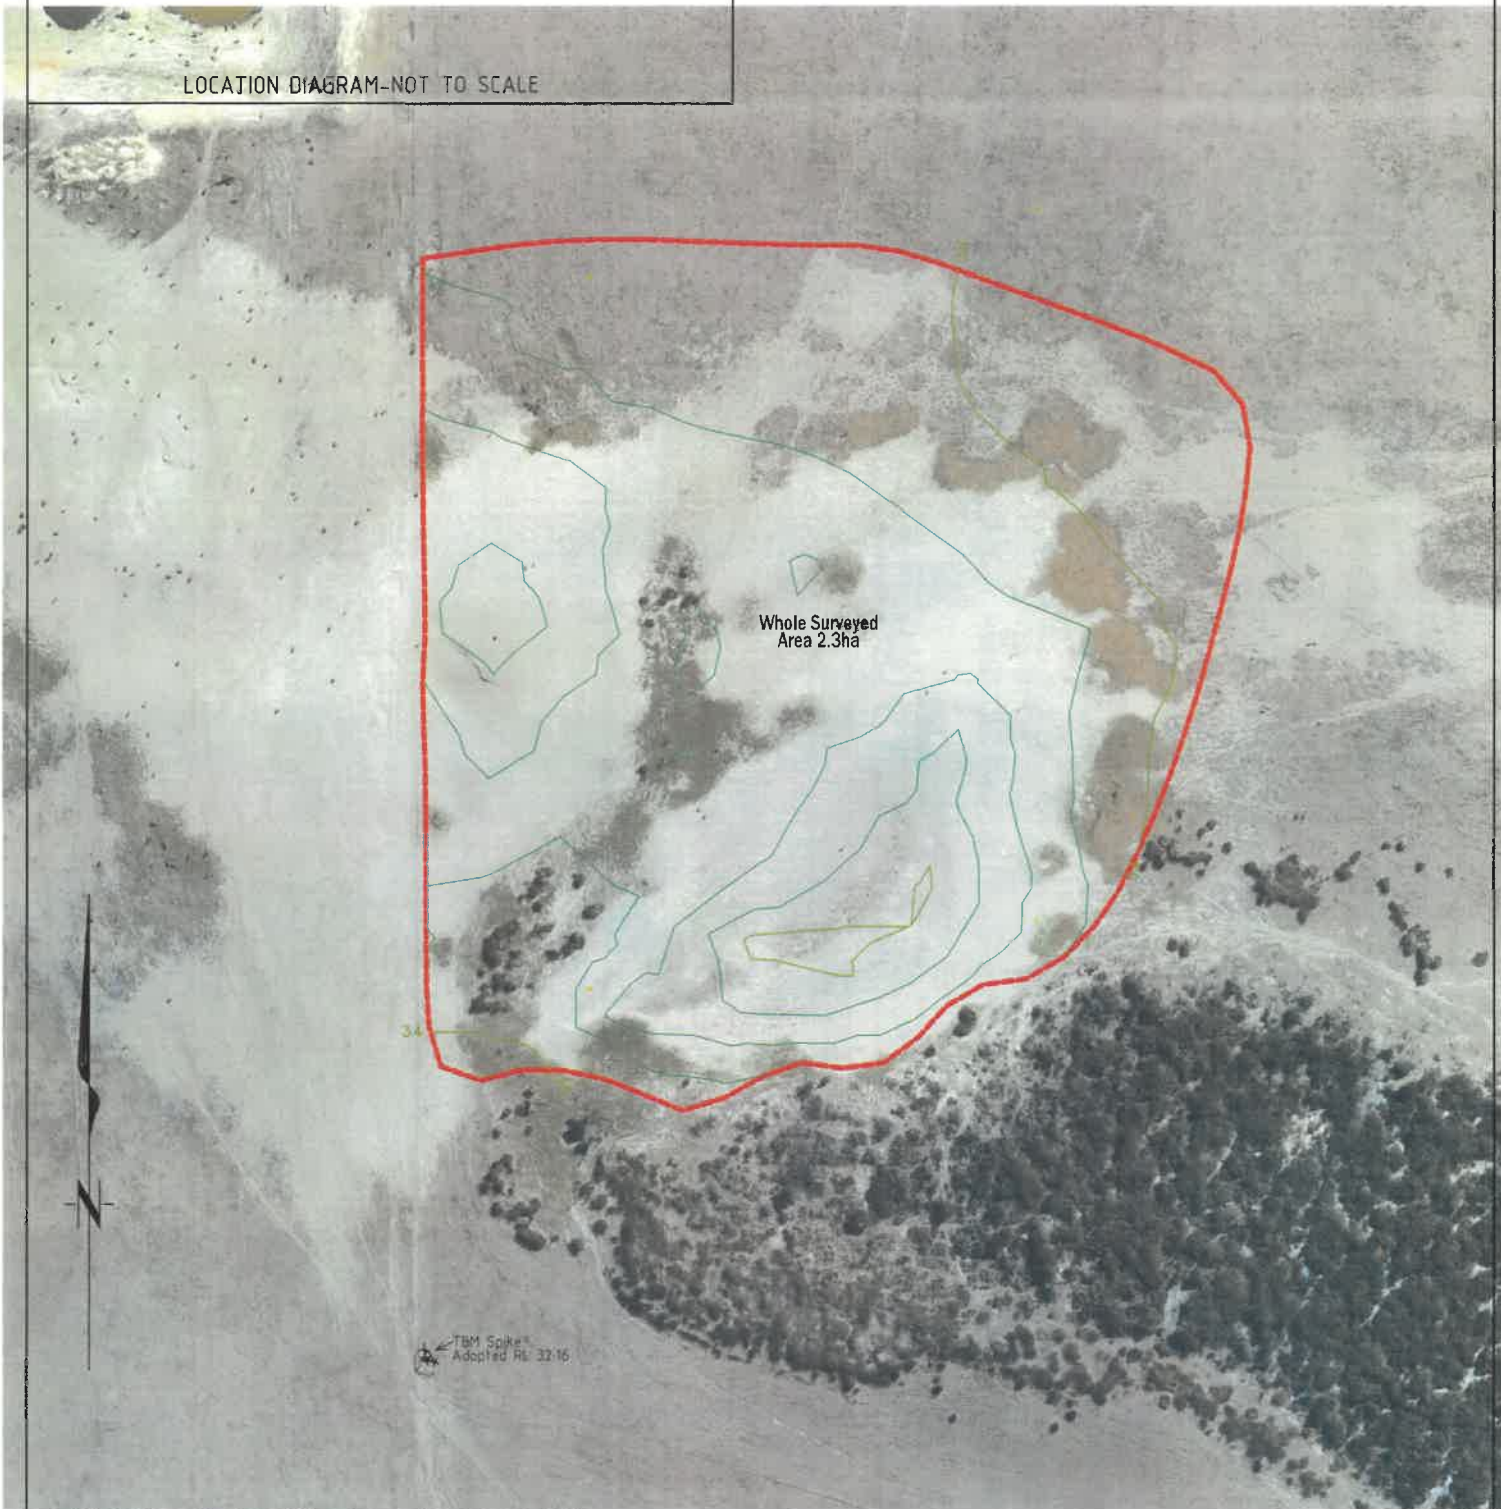

**BORDEN-BREMER BAY ROAD**



LOCATION DIAGRAM-NOT TO SCALE



TBM Spike  
Adopted RL 32.16


Field Survey Date: 08/06/2022

CONTOUR INTERVAL 0.5m

Lot Boundaries have NOT been re-established, plotted from SCDB only.  
Adopted level for TBM from RTK GNSS radiation only.

**LEGEND**

- △ Temporary Bench Mark
- Boundary Line
- +++++ Fence
- Surveyed Area

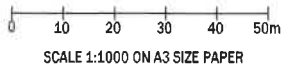

**CALDWELL LAND SURVEYS**

email: aaron@caldwellsurveys.com.au

SCALE @ A3 1:1000



**Site Survey - Sand Pit One**  
**At Lot 1213 Borden-Bremer Bay Road,**  
**Bremer Bay**

**17-06-2022**

Drawing No.

**2022-77-01A**

Horizontal Datum  
MGA2020 Zone50  
Vertical Datum  
AHD